





Contract No. EP/SP/66/12
Integrated Waste Management Facilities, Phase 1


Appendix D

Typical Section and Layout Plan of Floating Type Silt Curtains

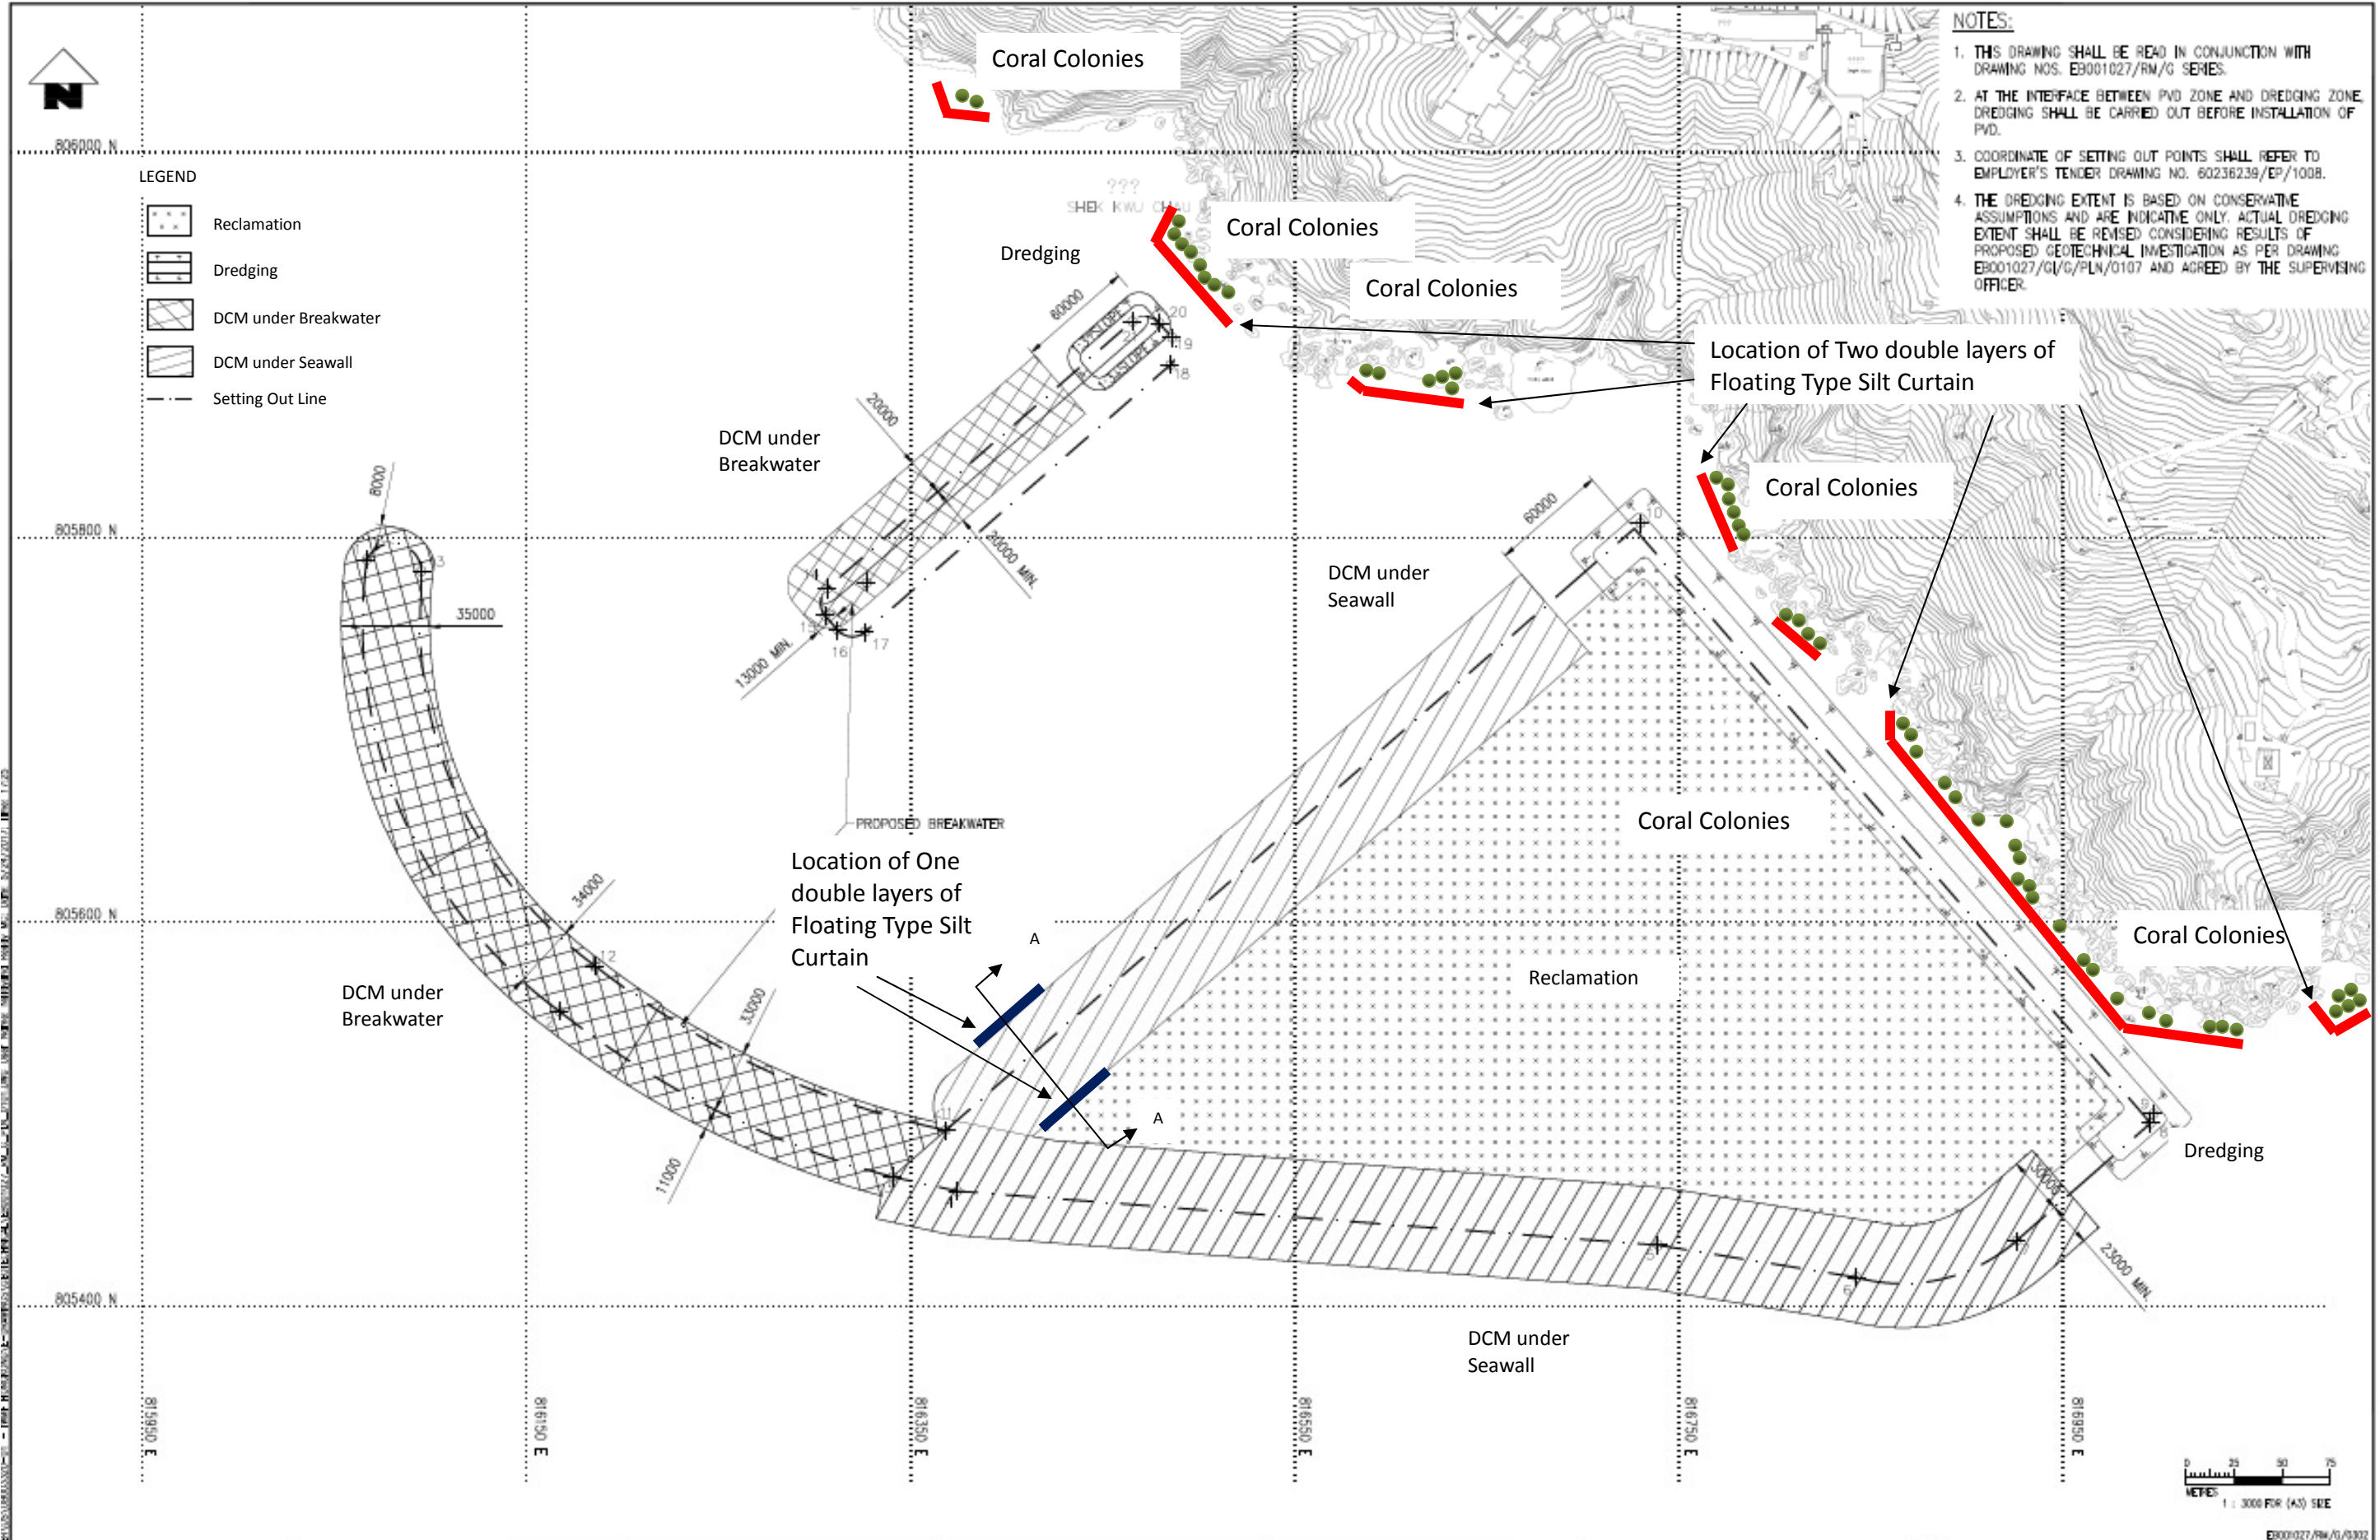

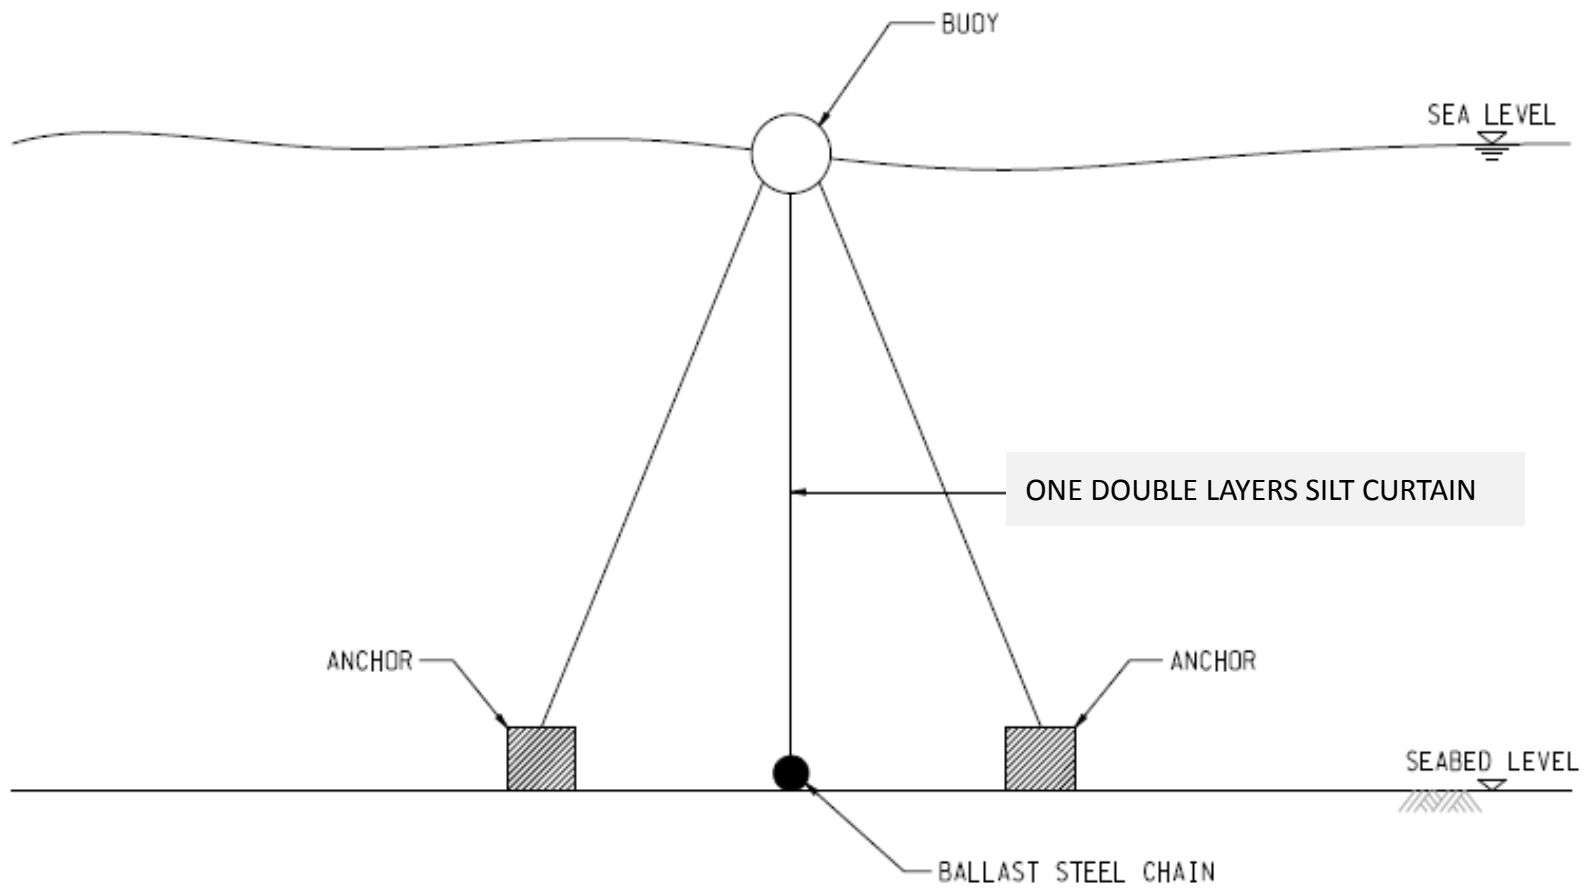

Typical Section of One double layers of Floating Type Silt Curtain

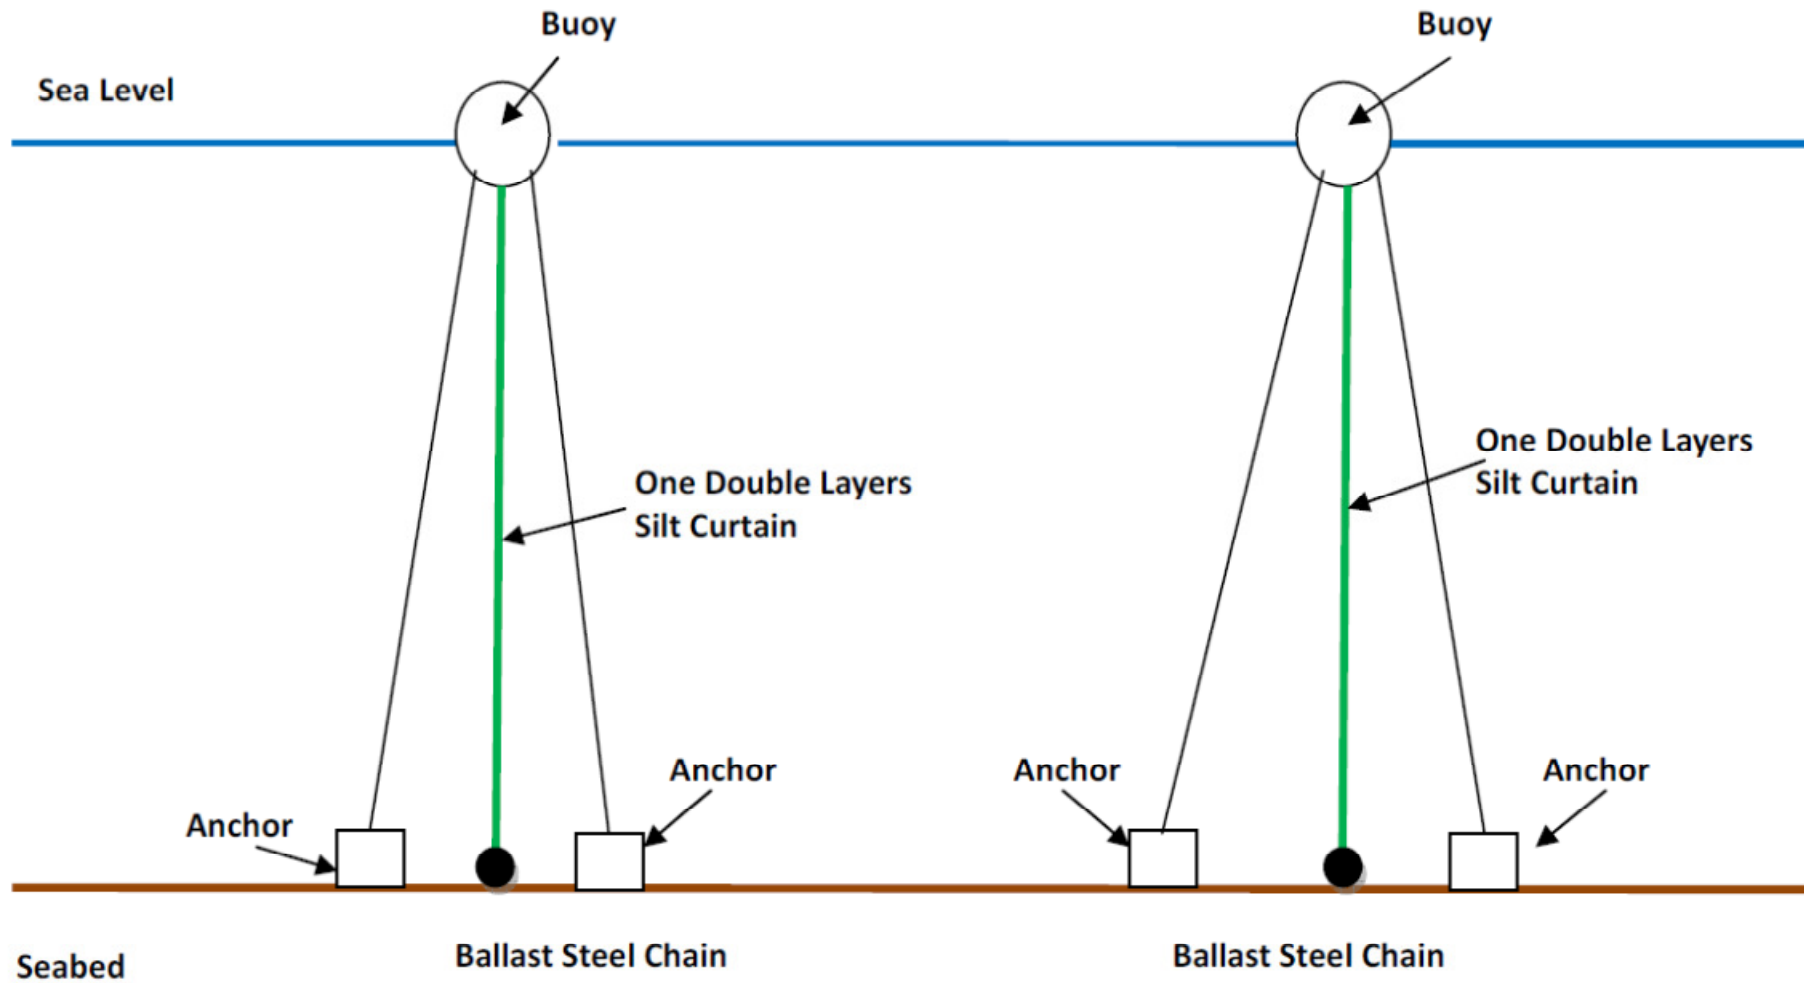

Typical Section of Two double layers of Floating Type Silt Curtain