



Annex A

Updated Sequence of Construction - Stage 1 to Stage 5




SITE LAYOUT PLAN
1:1000

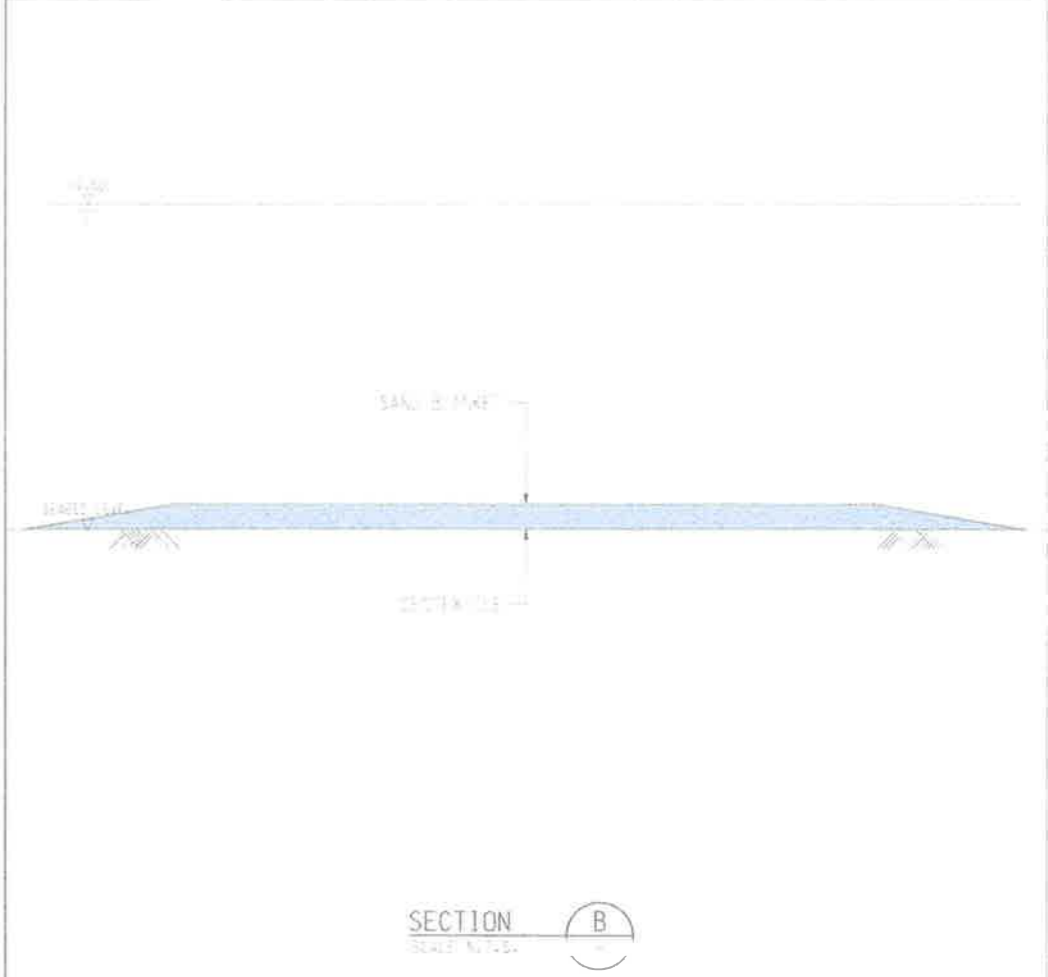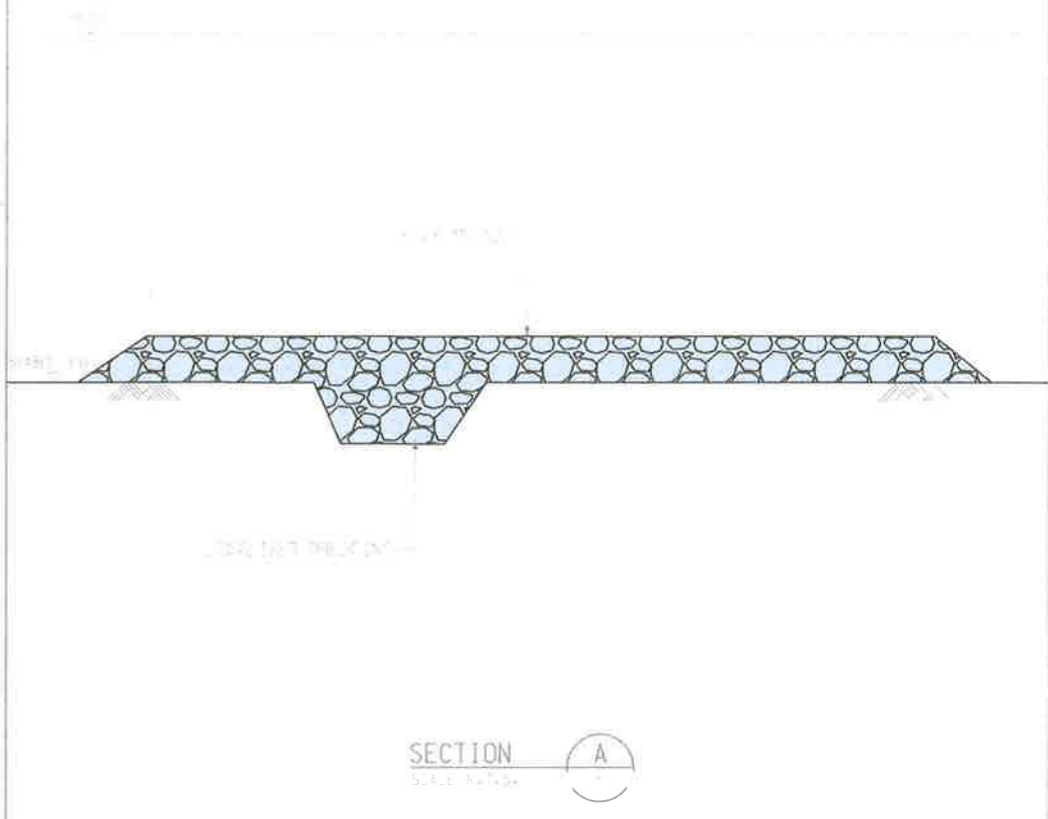


PROJECT Contract EP/SP/66/12 Integrated Waste Management Facilities, Phase 1
Proposed Construction Sequence of Seawall, Reclamation and Breakwater, Stage 1



TITLE FIGURE 1


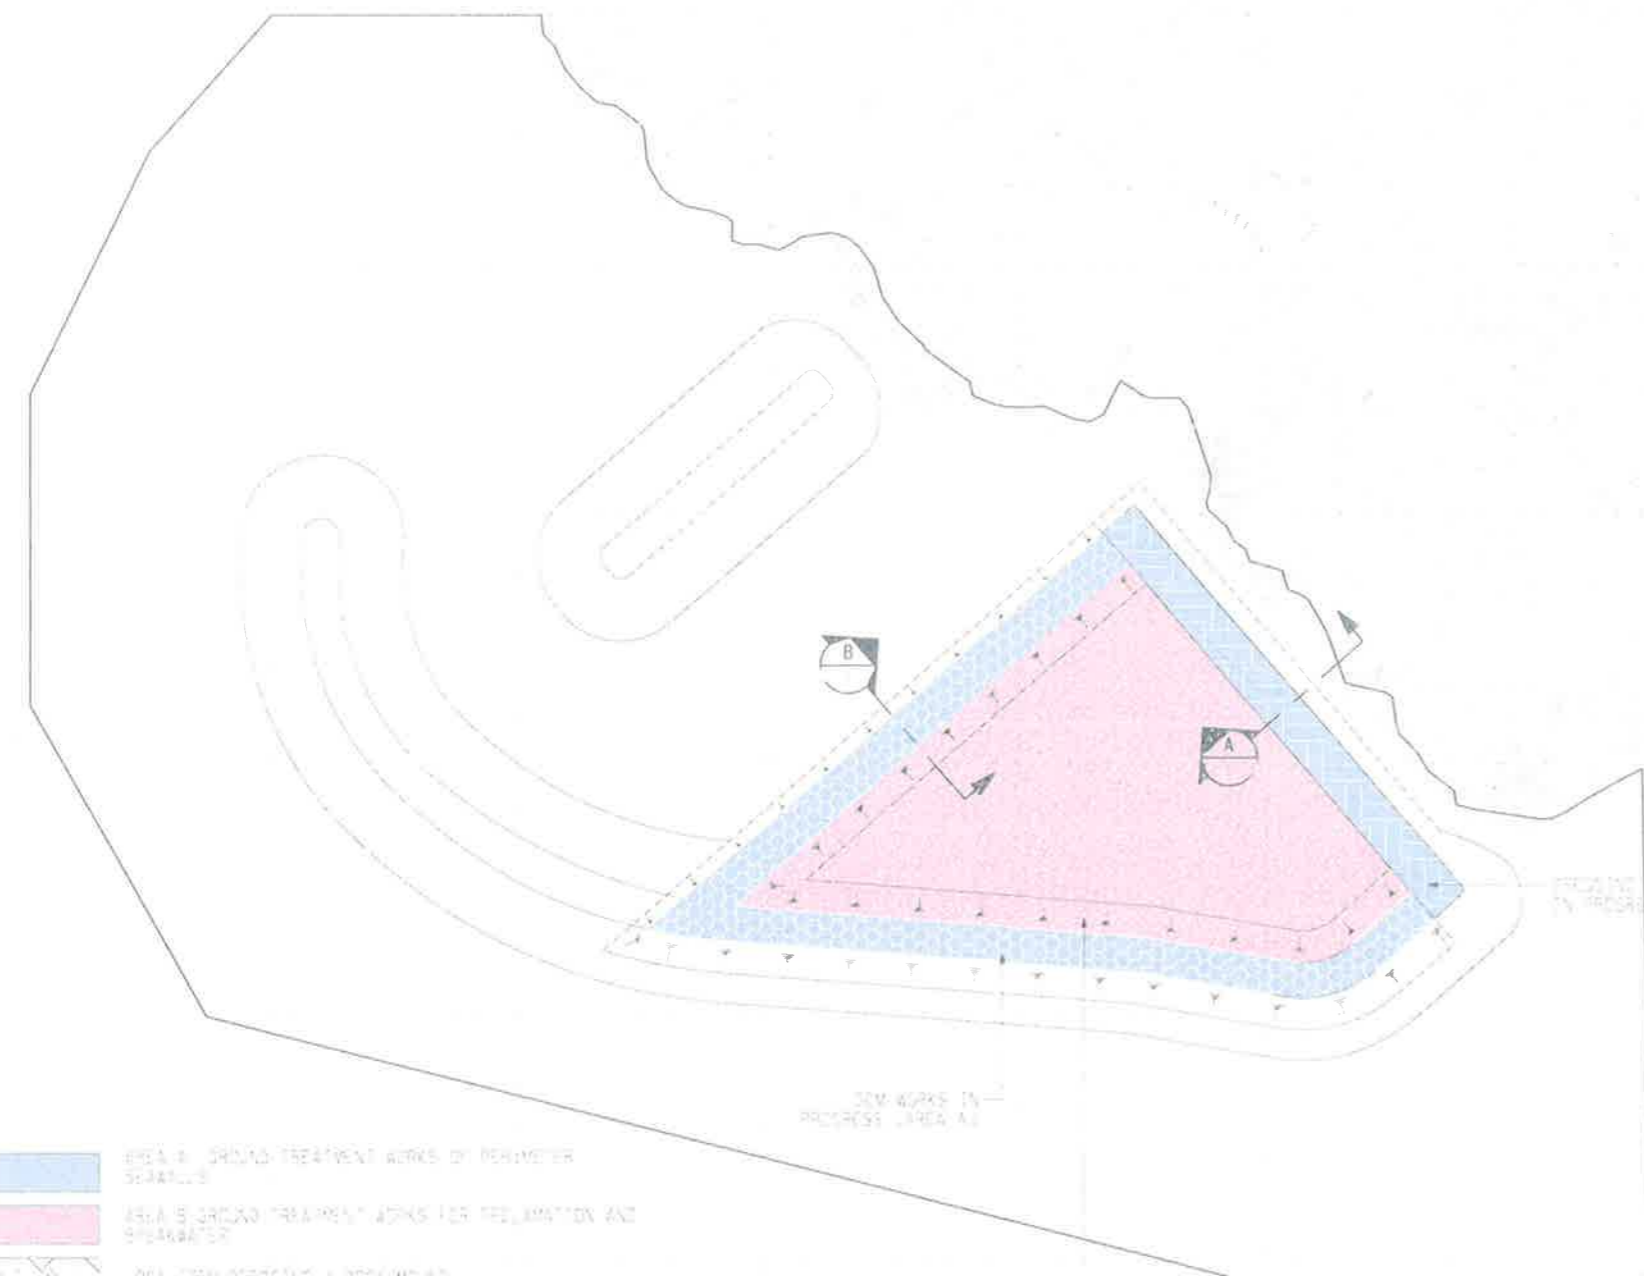


- LOCALISED DREDGING / ROCK MOUND
- RESTORATION / SAND BLANKET
- SEAWALL ROCK MOUND
- PVD
- PRECAST SEAWALL STRUCTURE
- RECLAMATION

DEM WORKS IN PROGRESS - AREA A1


20 CM OF GEOTEXTILE AND SAND BLANKET IN RECLAMATION AREA (IN PROGRESS - AREA B)

- REMARKS:
1. SAND BLANKET IN RECLAMATION AREA COMPLETES AFTER SAND BLANKET IN DEM AREA COMPLETED.

SITE LAYOUT PLAN
1:5000



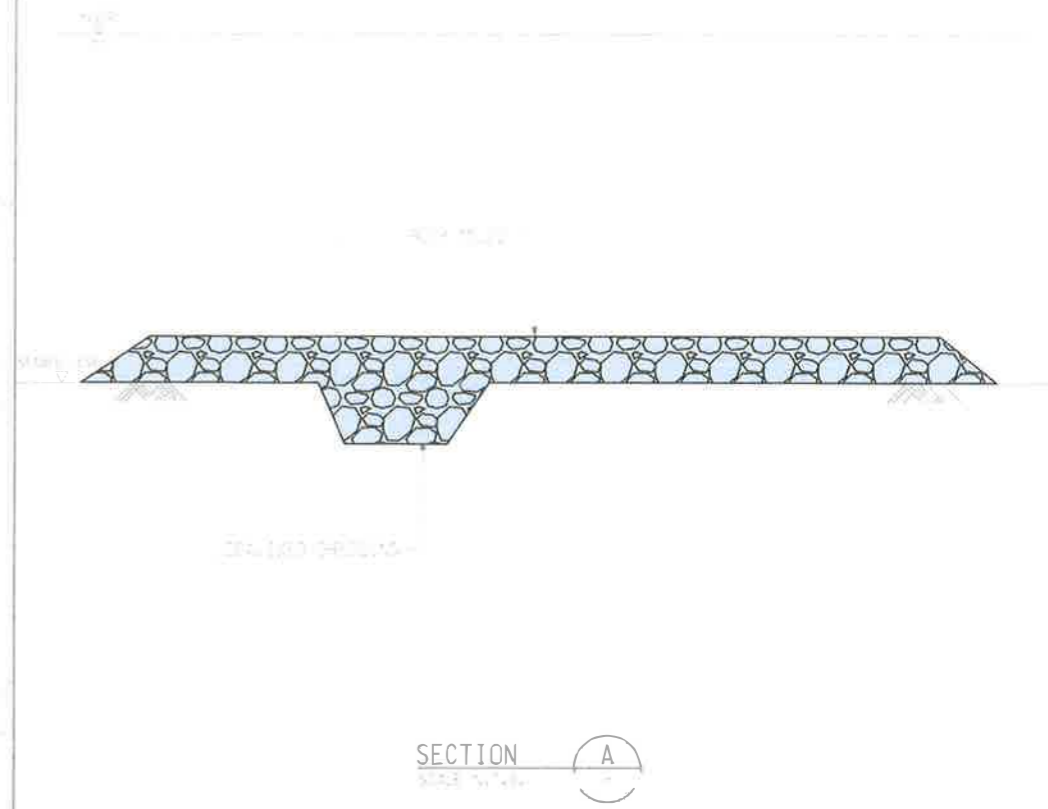





SECTION A

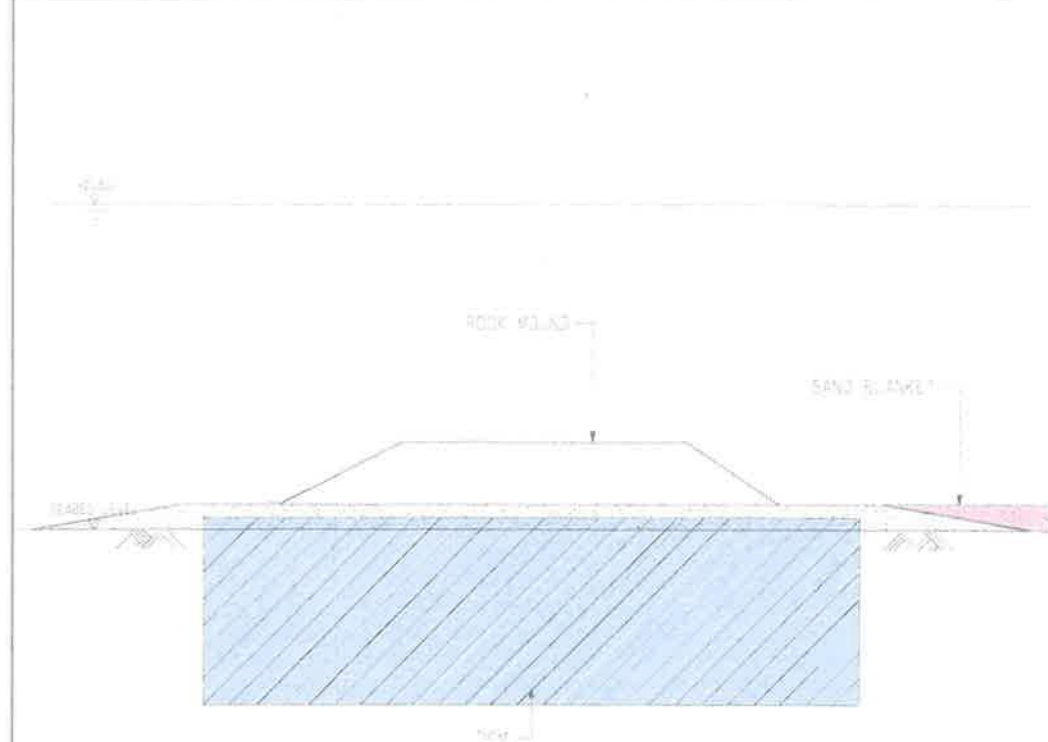



SECTION B



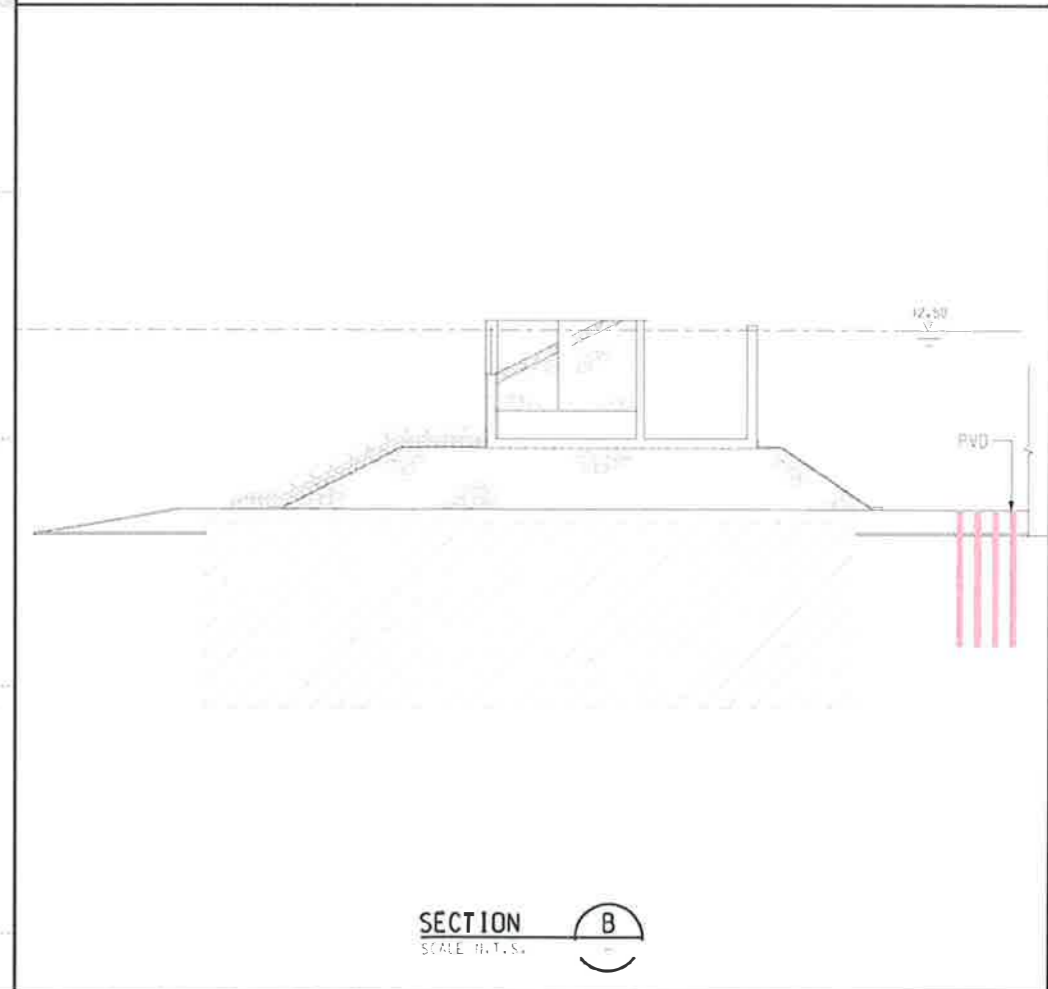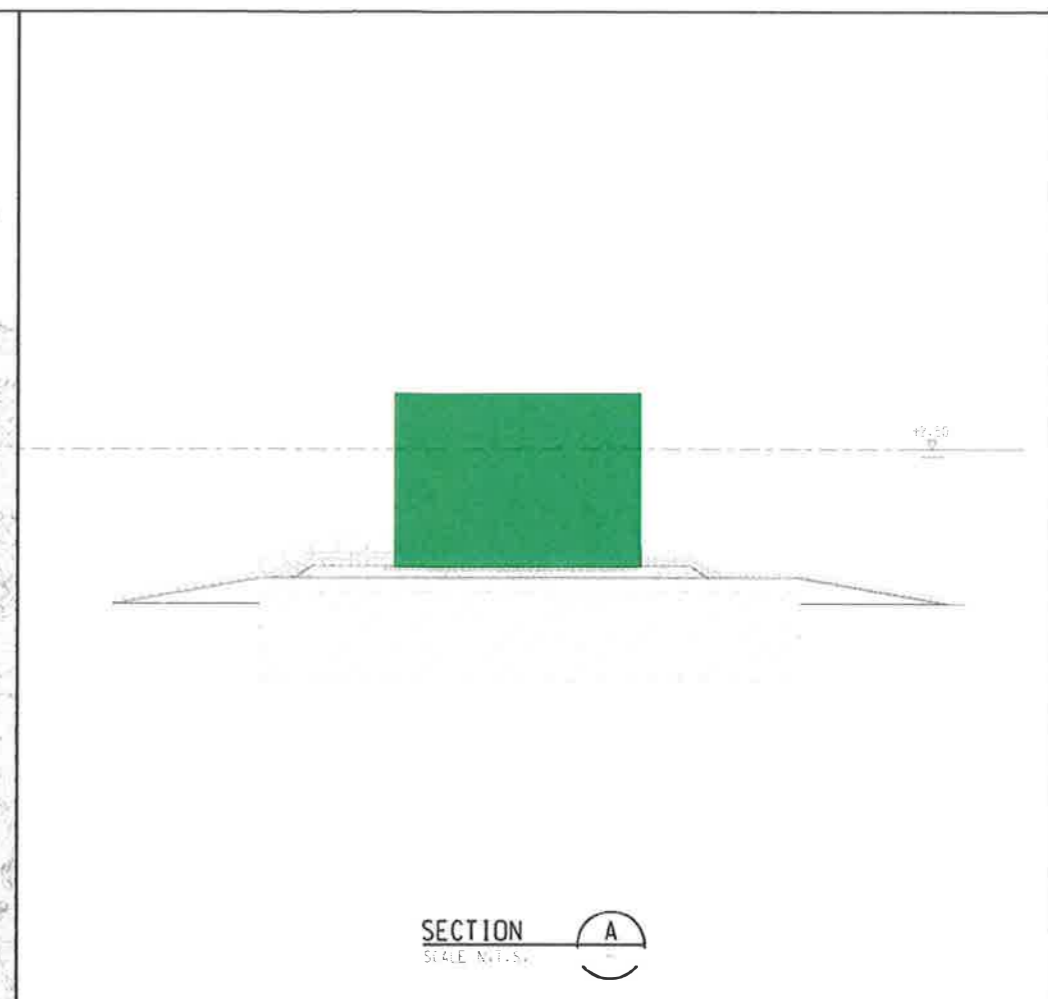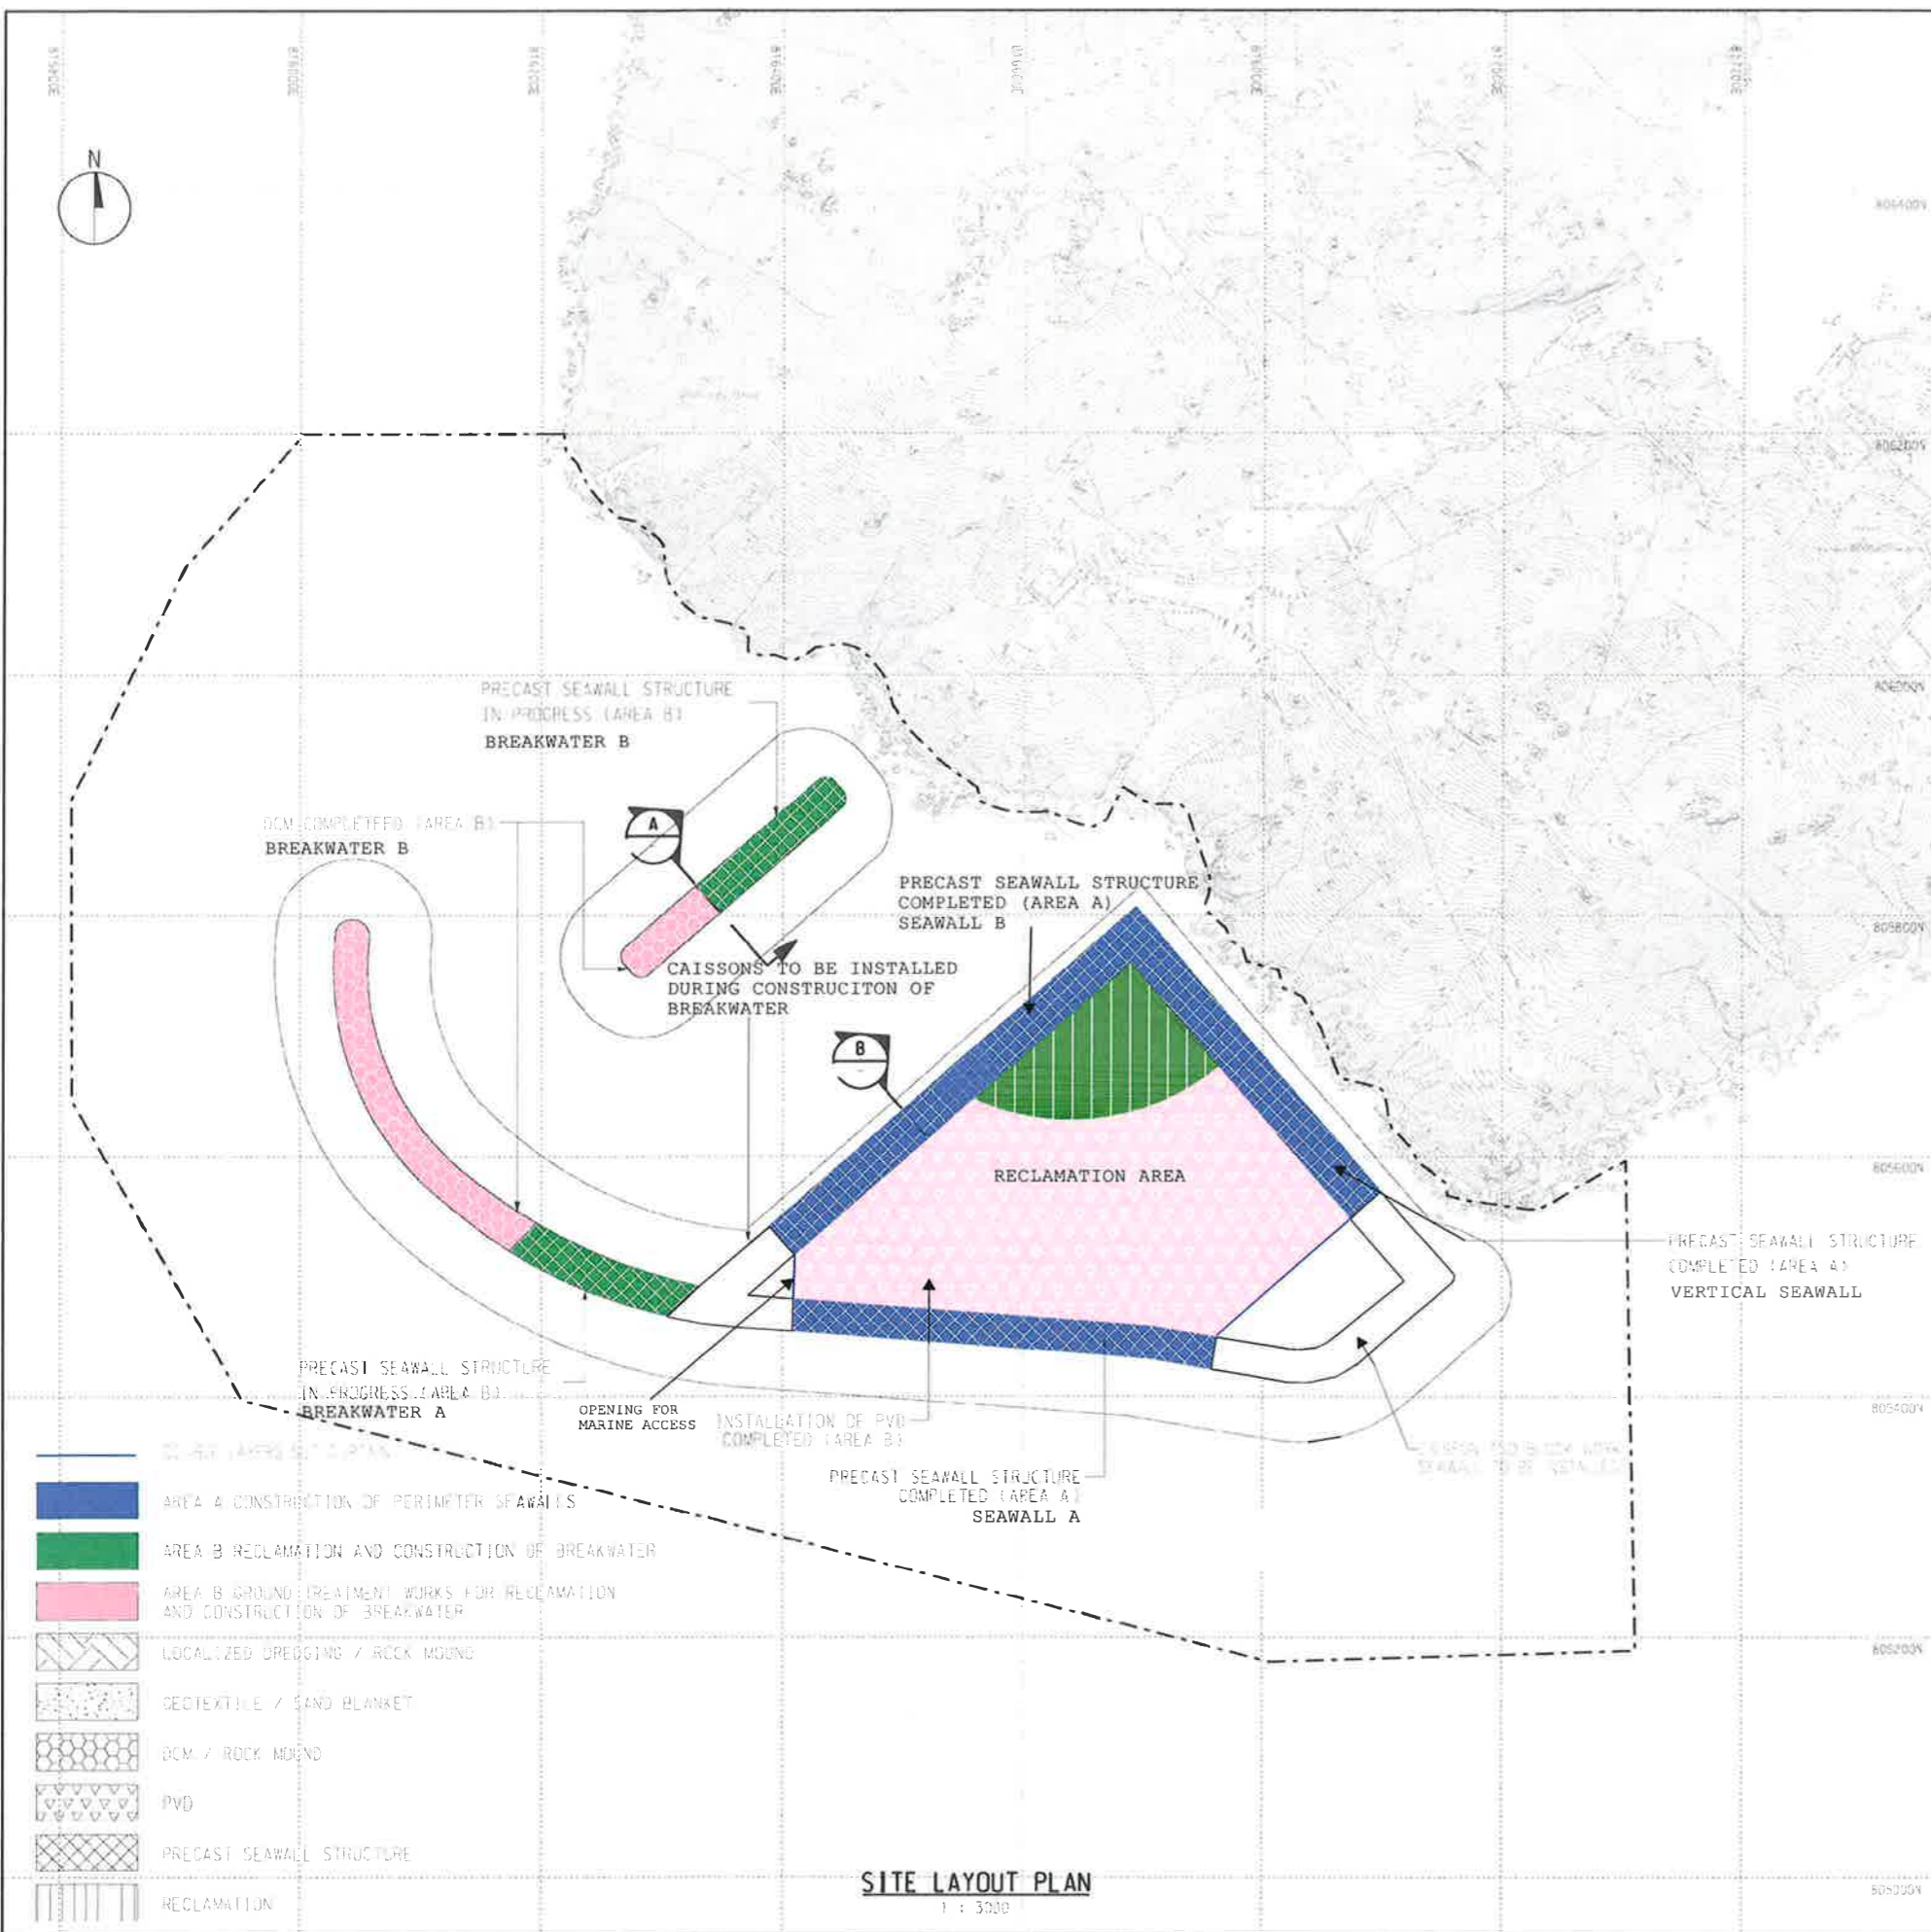

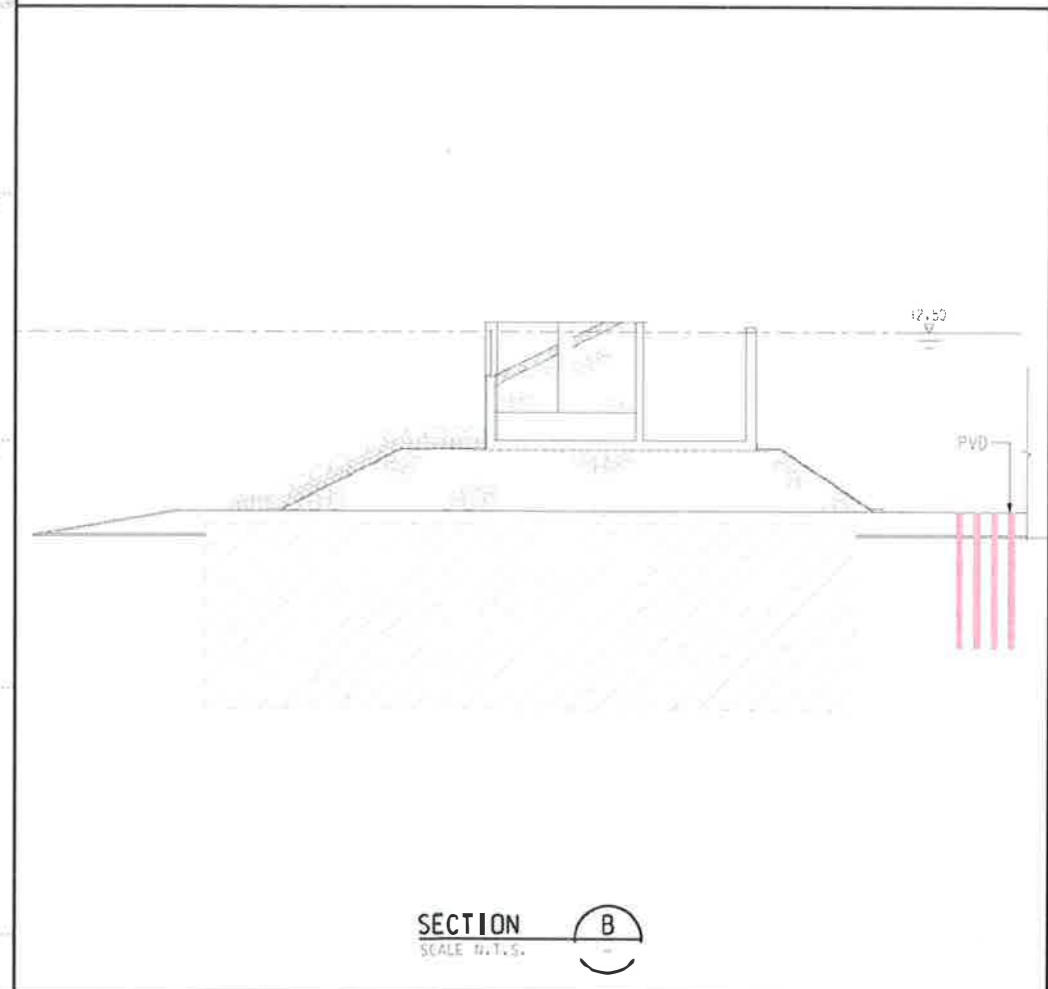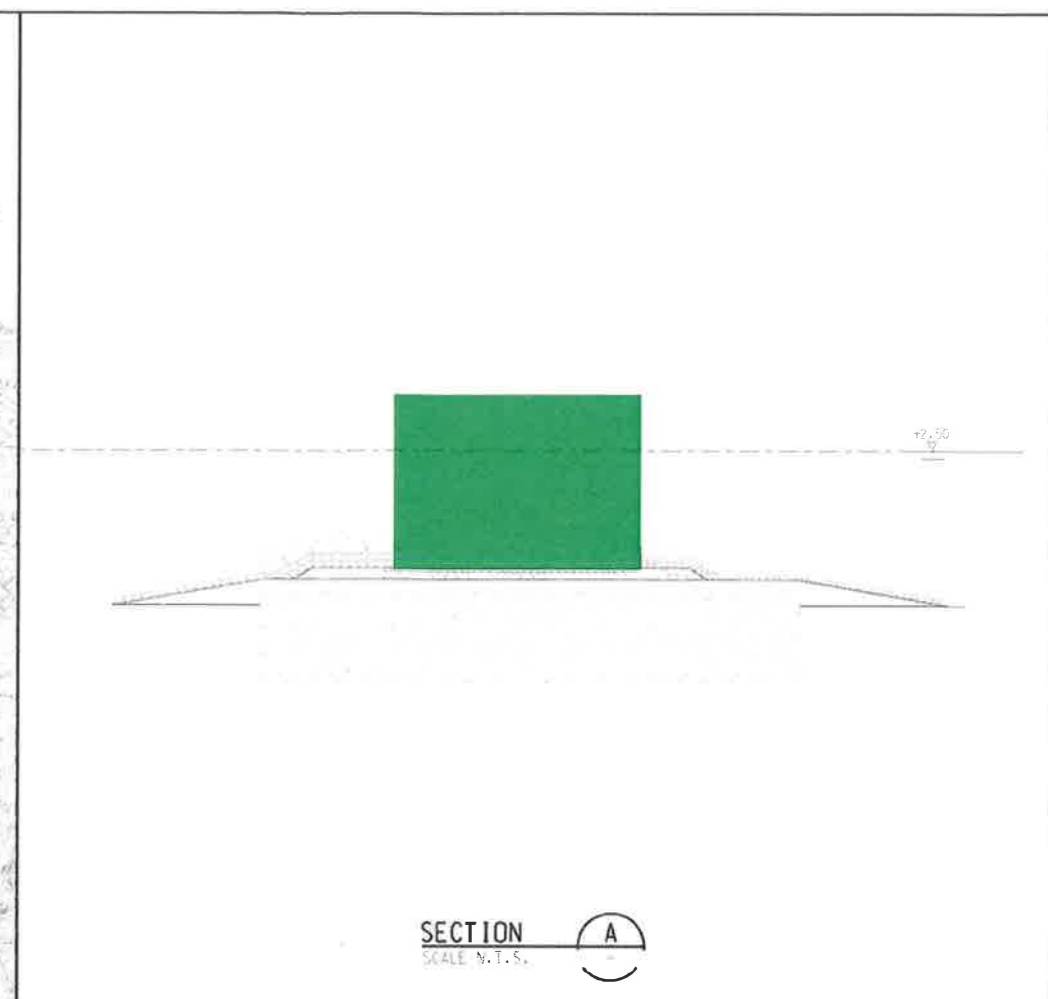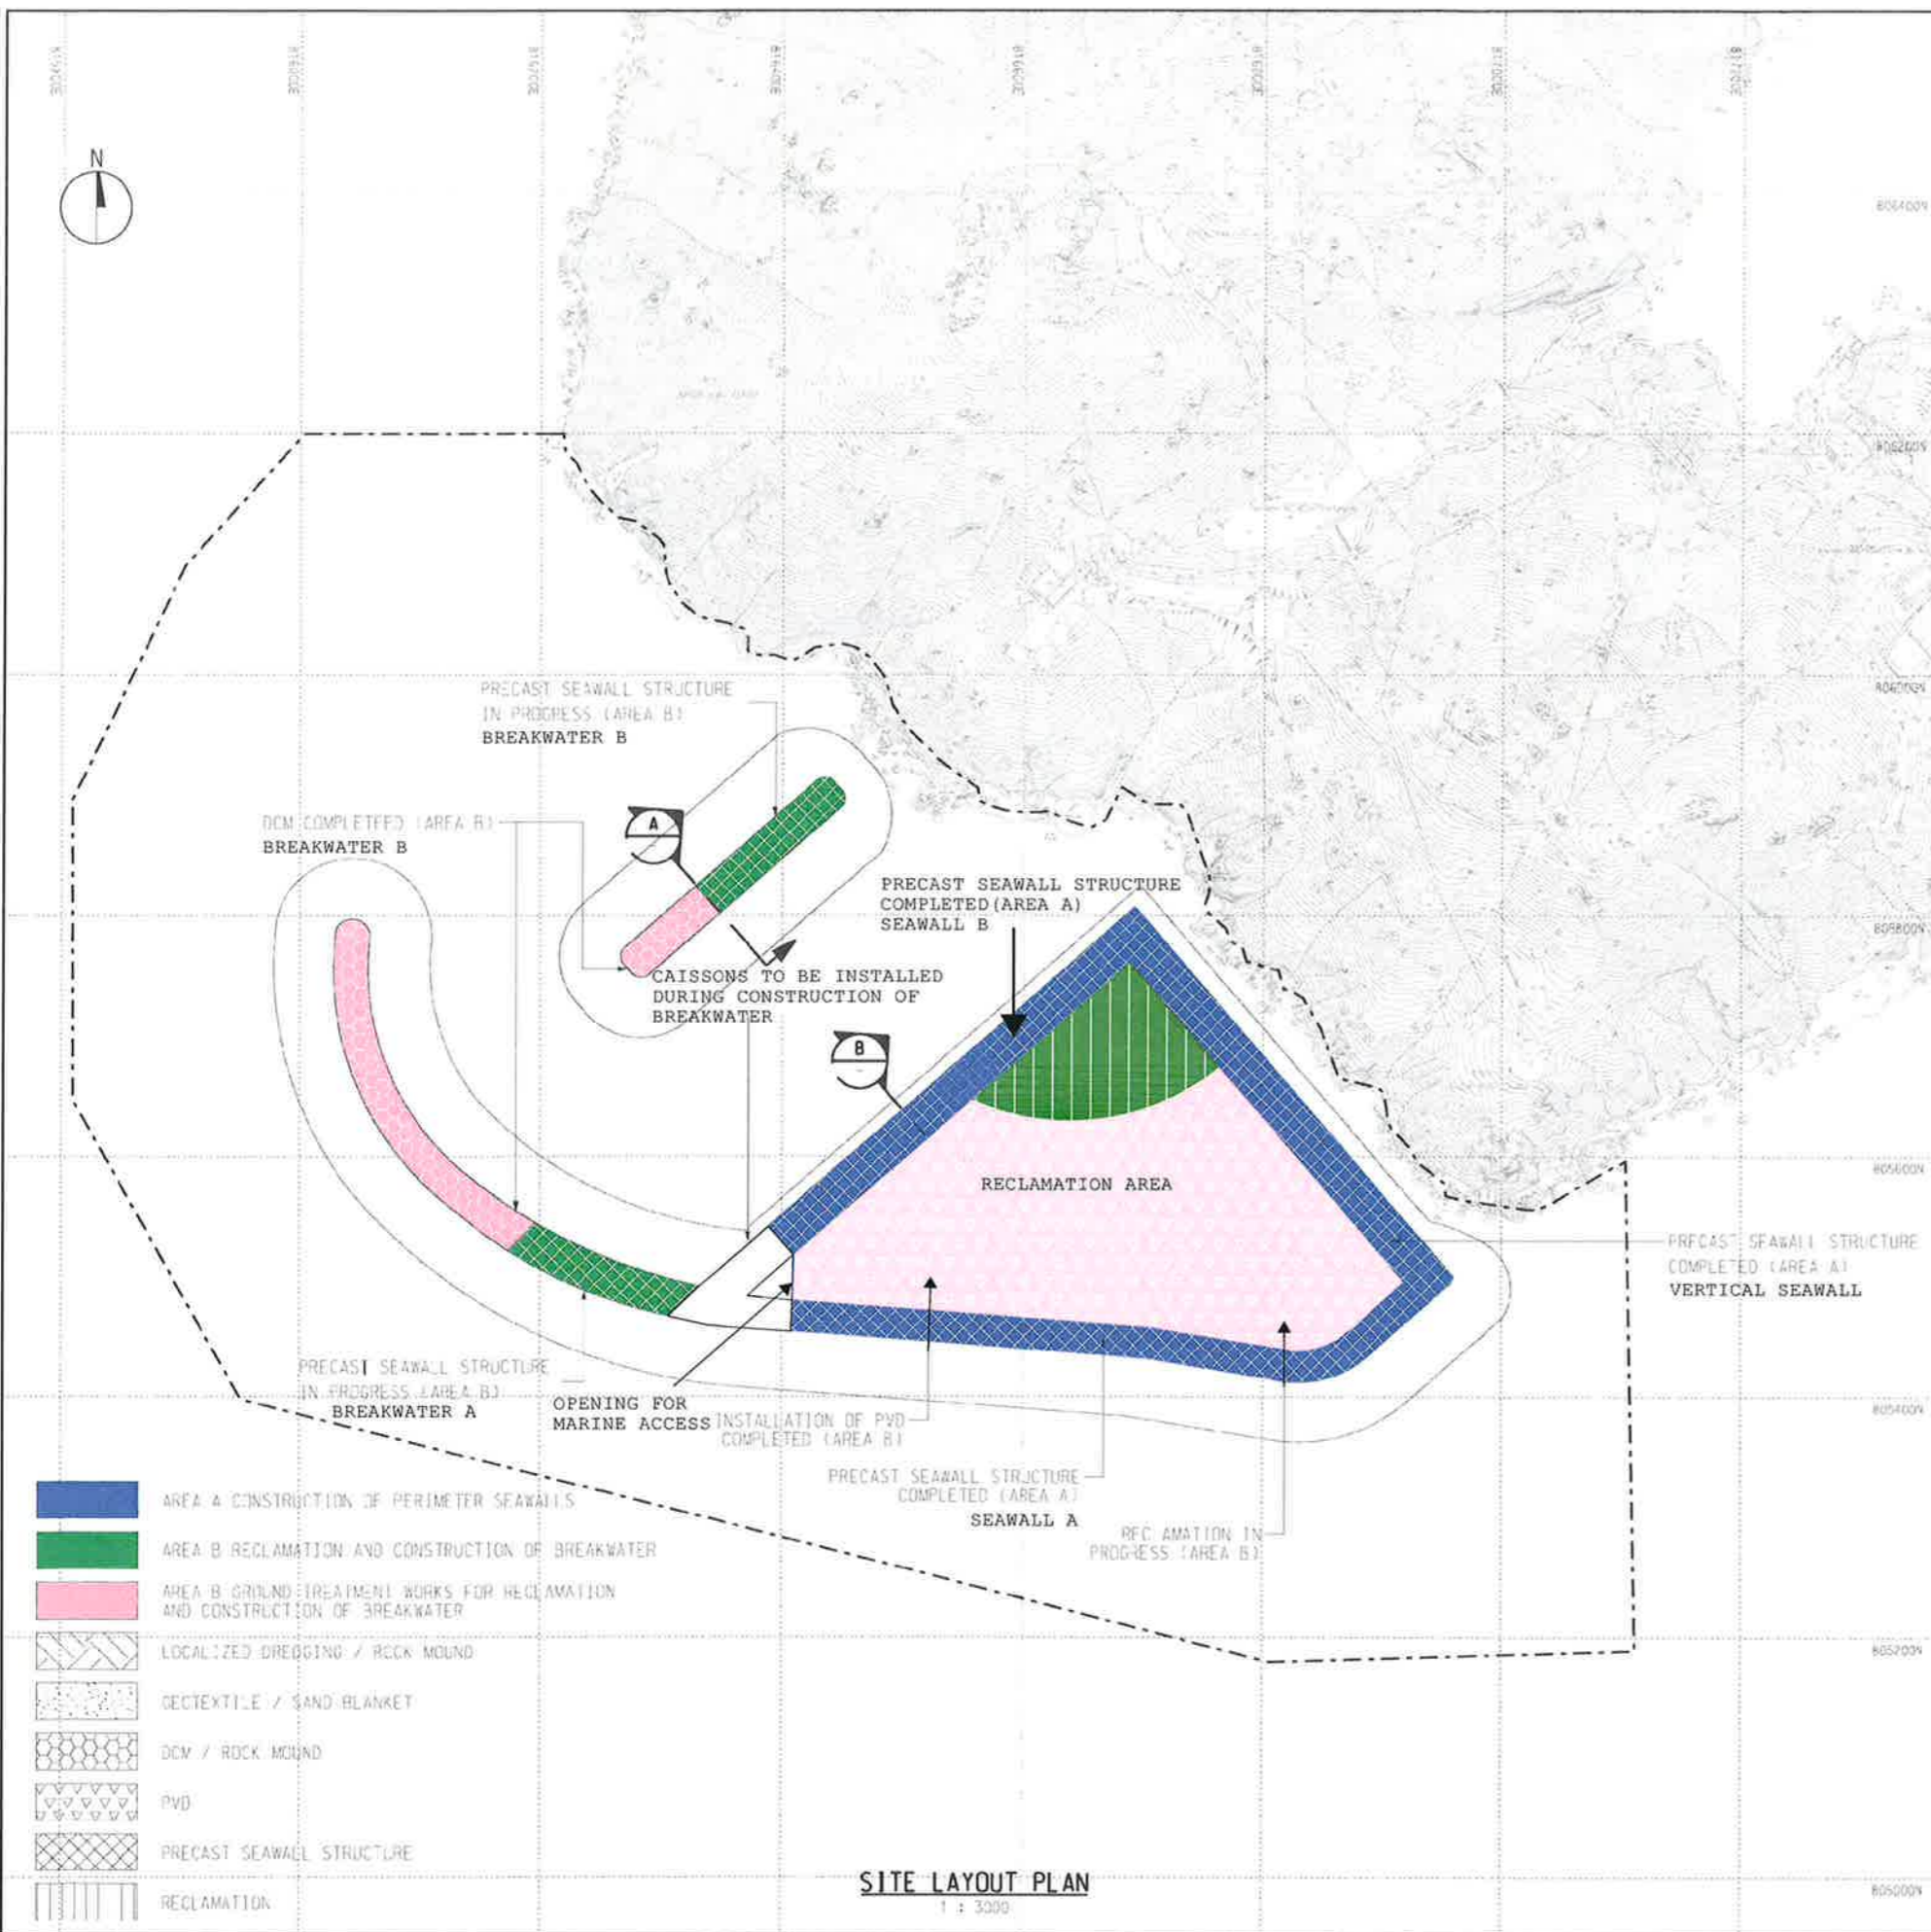

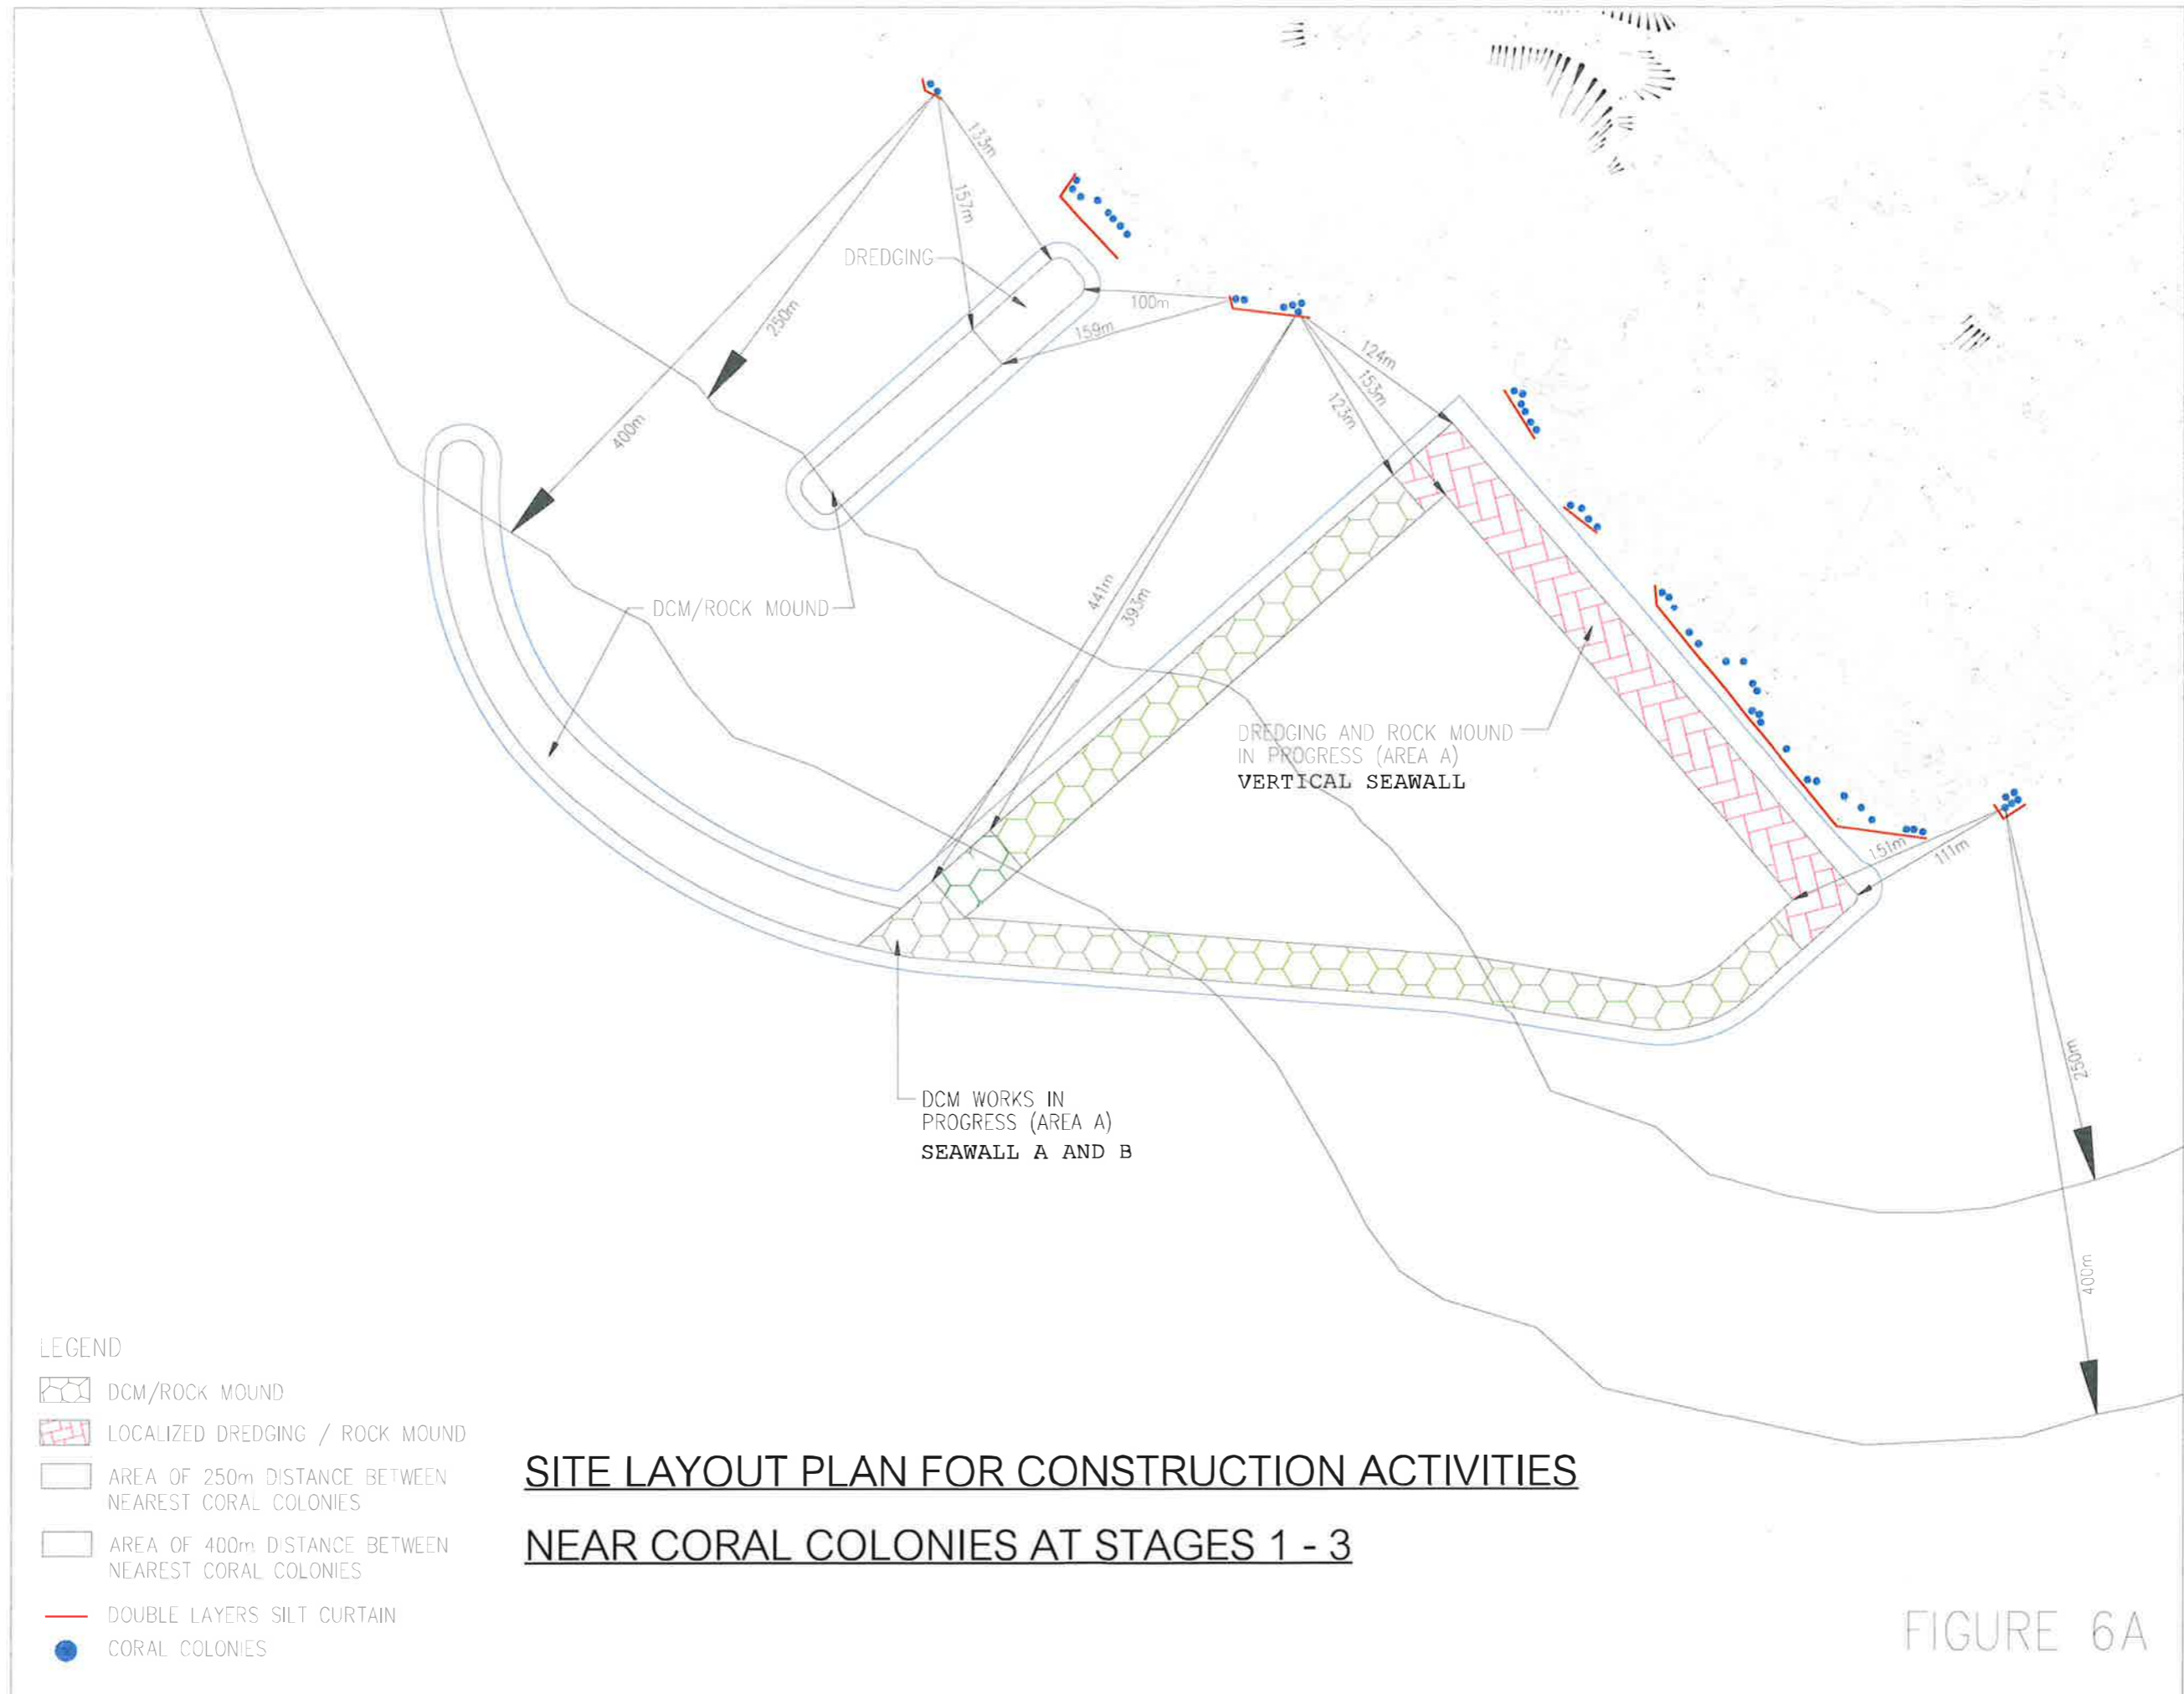

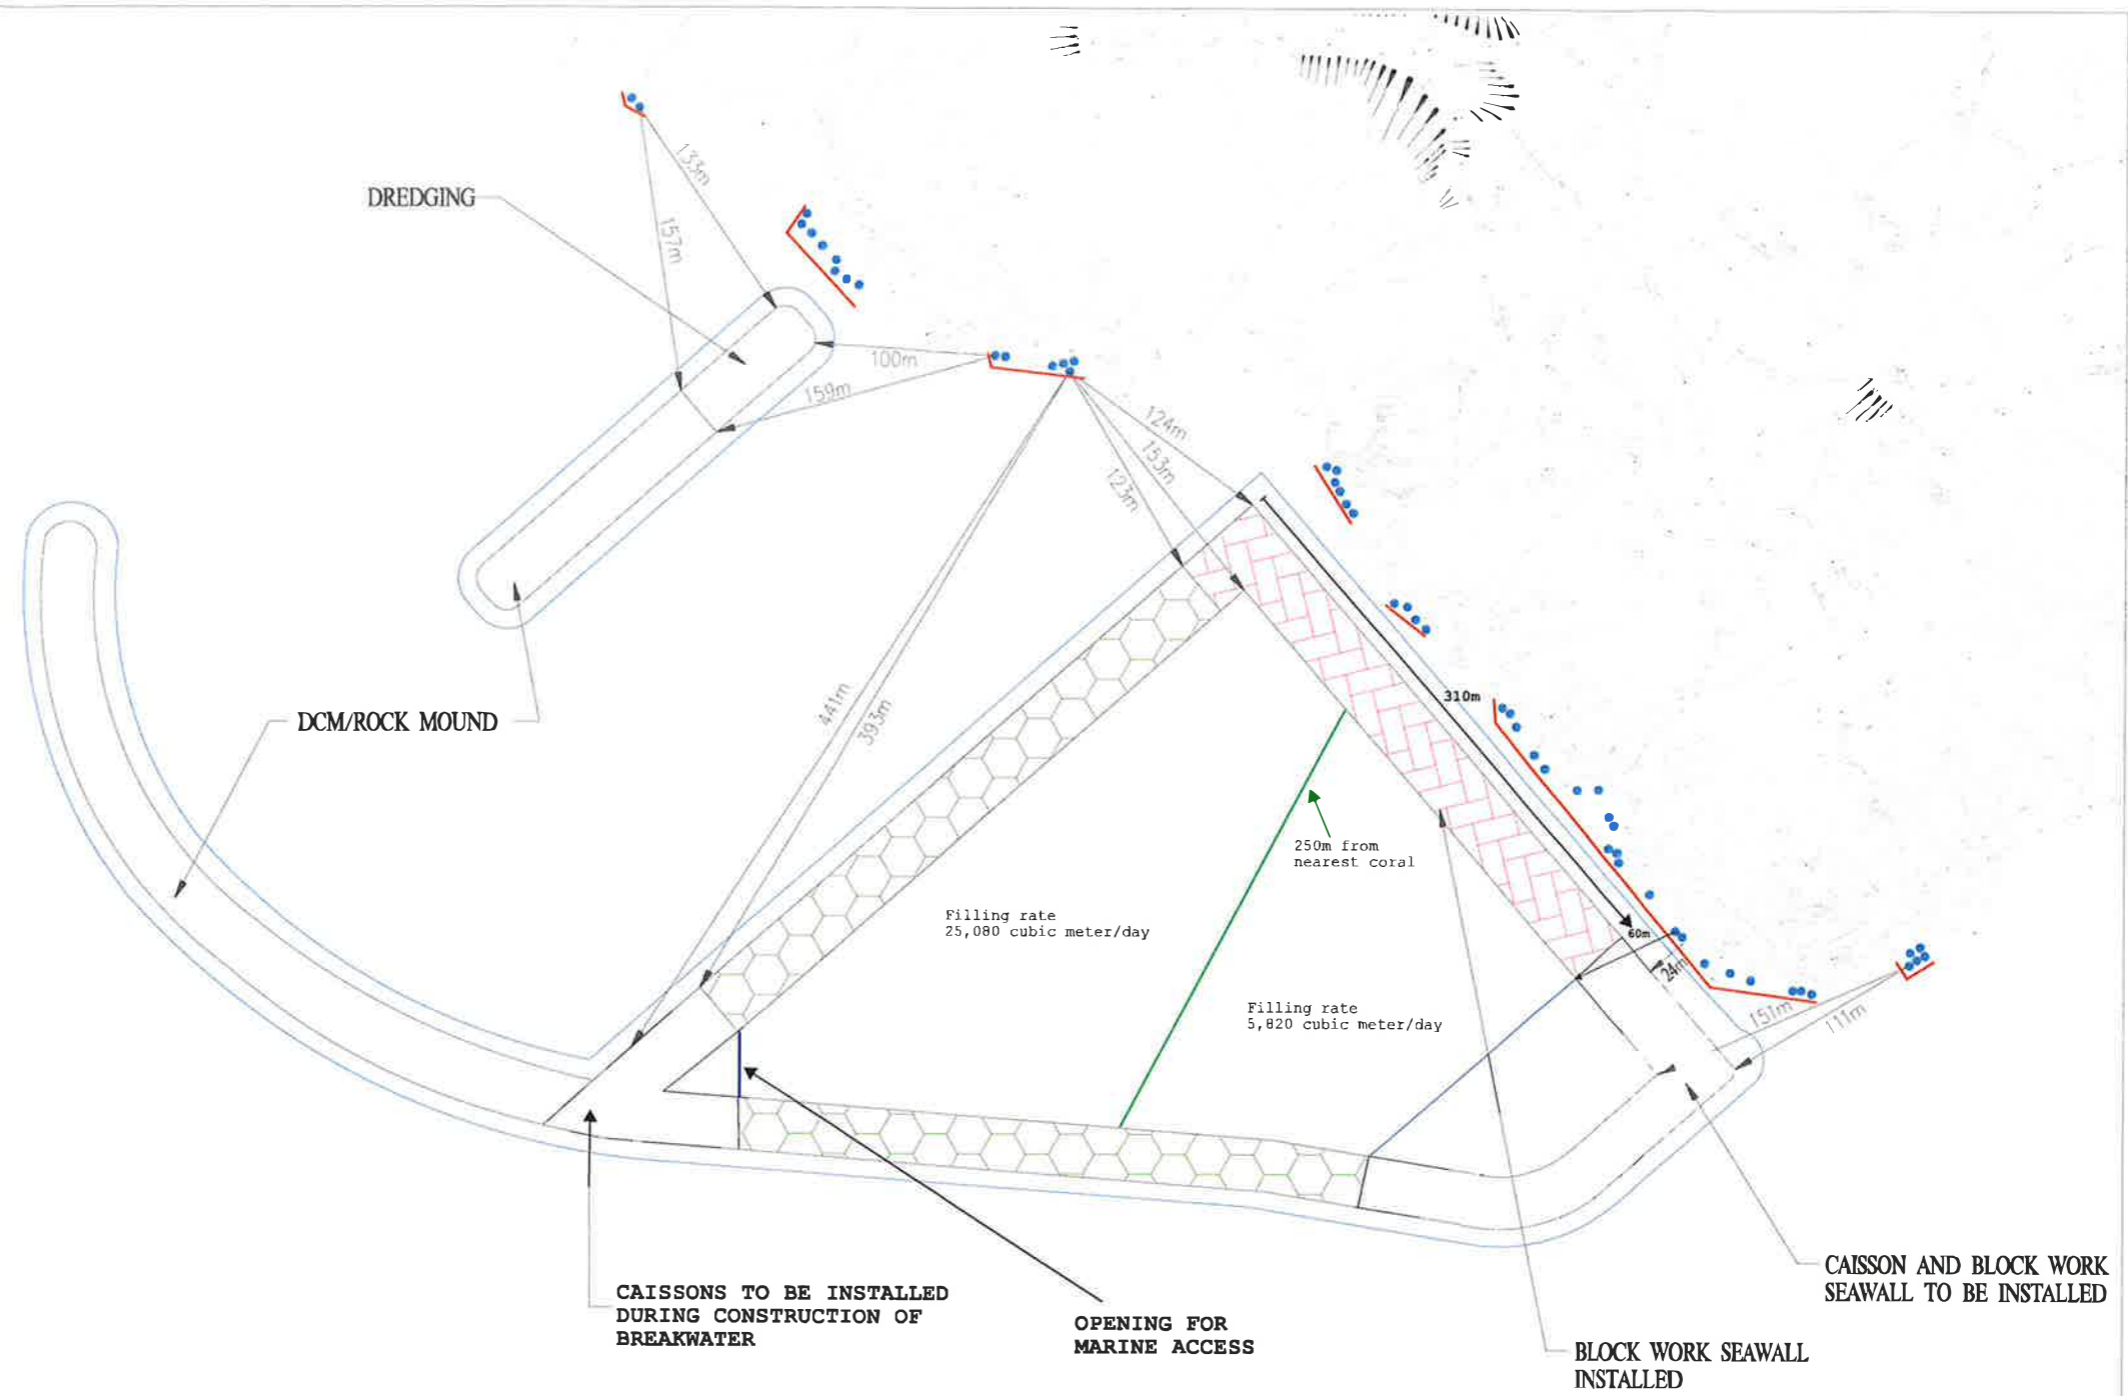

SITE LAYOUT PLAN FOR CONSTRUCTION ACTIVITIES
NEAR CORAL COLONIES AT STAGE 4A

LEGEND














-  INSTALLED CAISSONS
-  INSTALLED BLOCK WORK SEAWALL
-  AREA B RECLAMATION
-  TWO DOUBLE LAYERS SILT CURTAIN
-  DOUBLE LAYERS SILT CURTAIN
-  CORAL COLONIES

FIGURE 6B

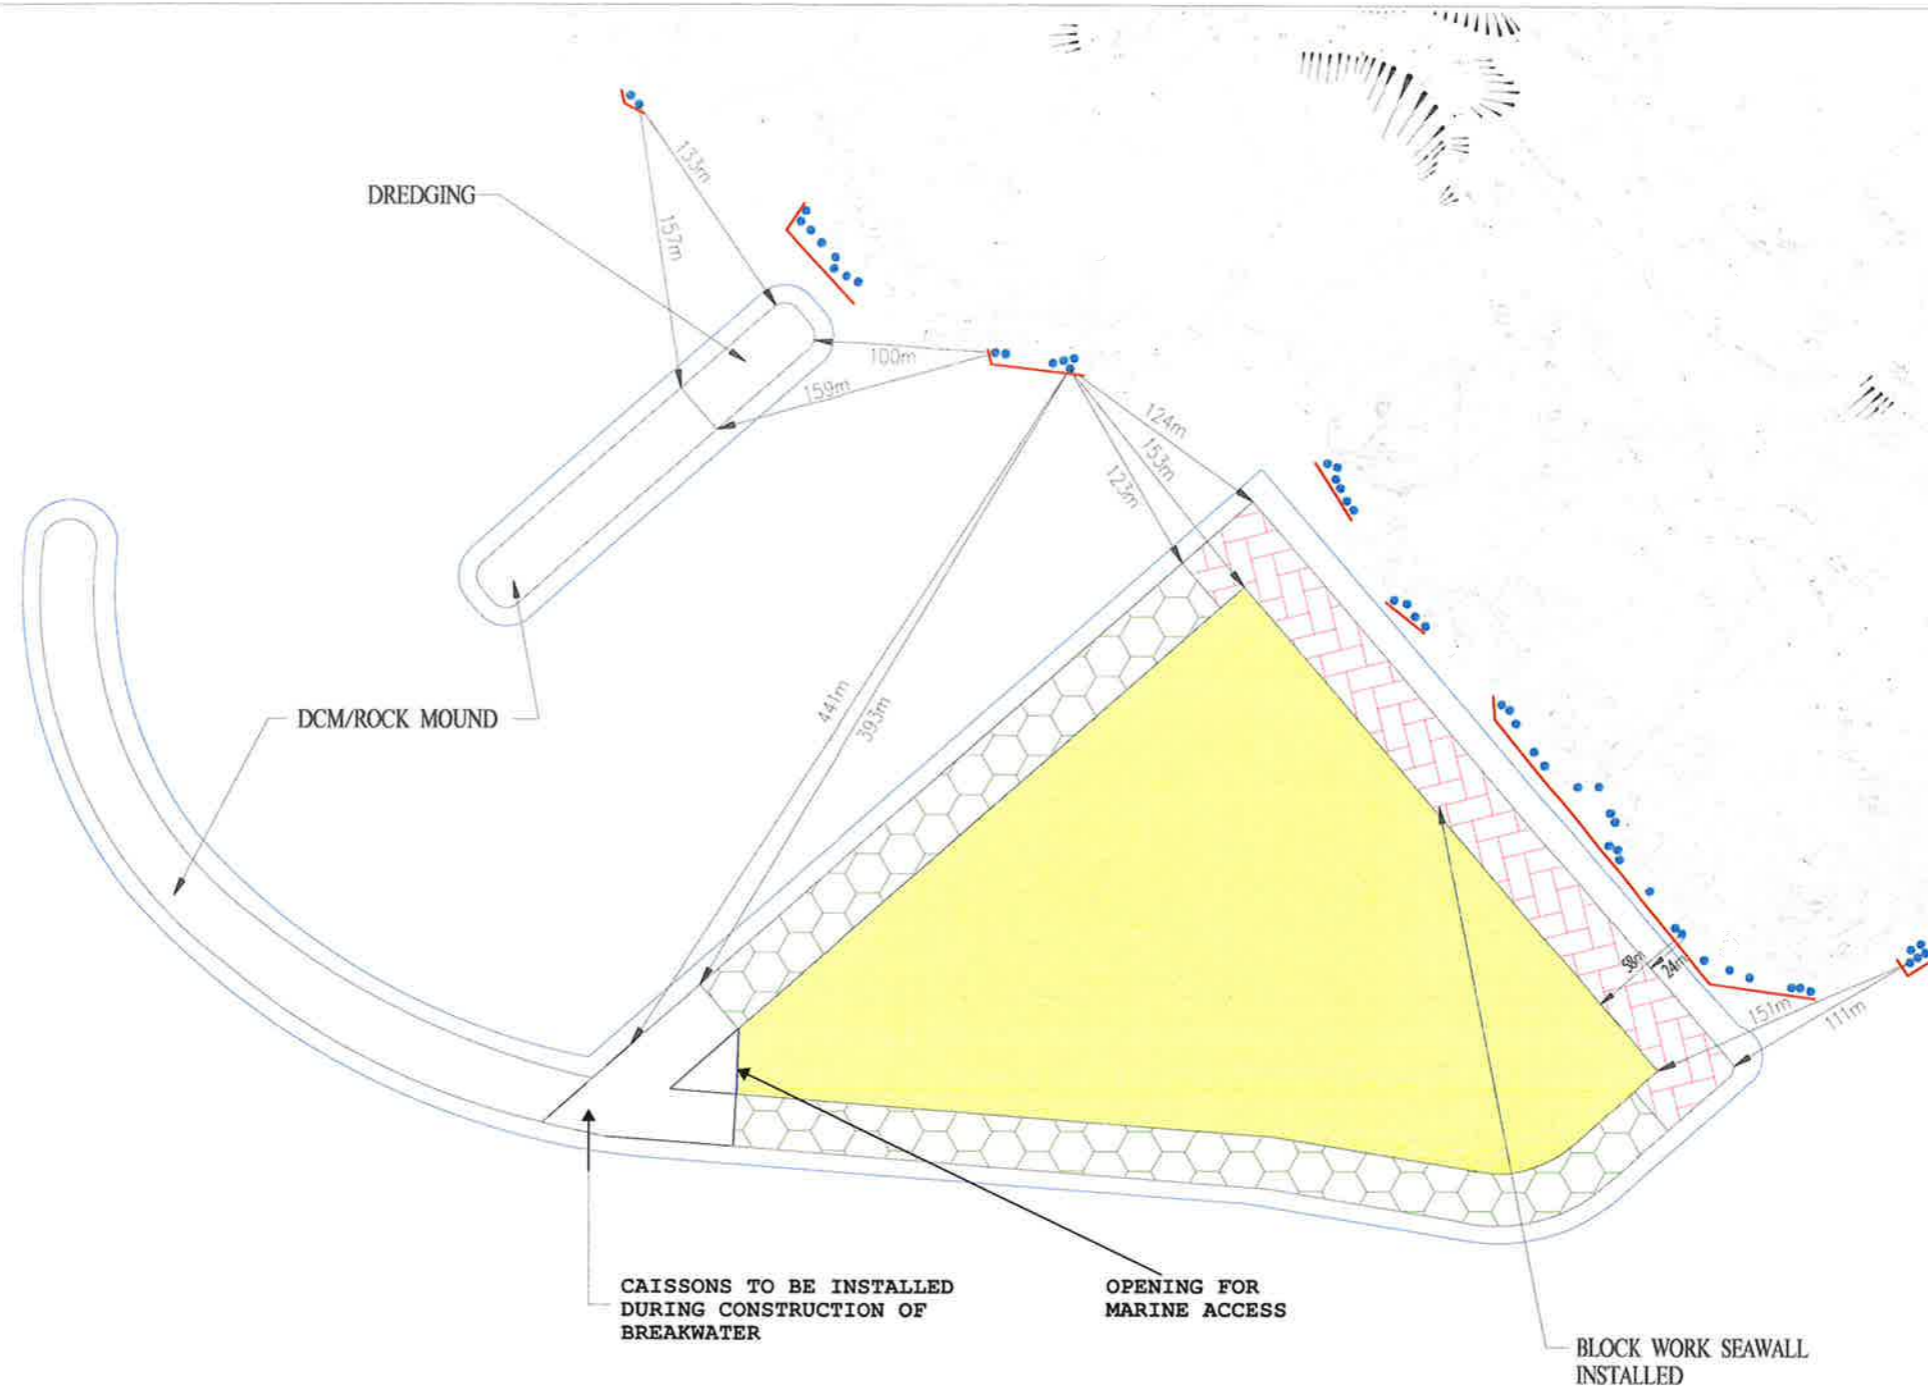



LEGEND


-  INSTALLED CAISSONS
-  INSTALLED BLOCK WORK SEAWALL
-  AREA B RECLAMATION
-  TWO DOUBLE LAYERS SILT CURTAIN
-  CORAL COLONIES
-  DOUBLE

SITE LAYOUT PLAN FOR CONSTRUCTION ACTIVITIES
NEAR CORAL COLONIES AT STAGE 5

FIGURE 6C

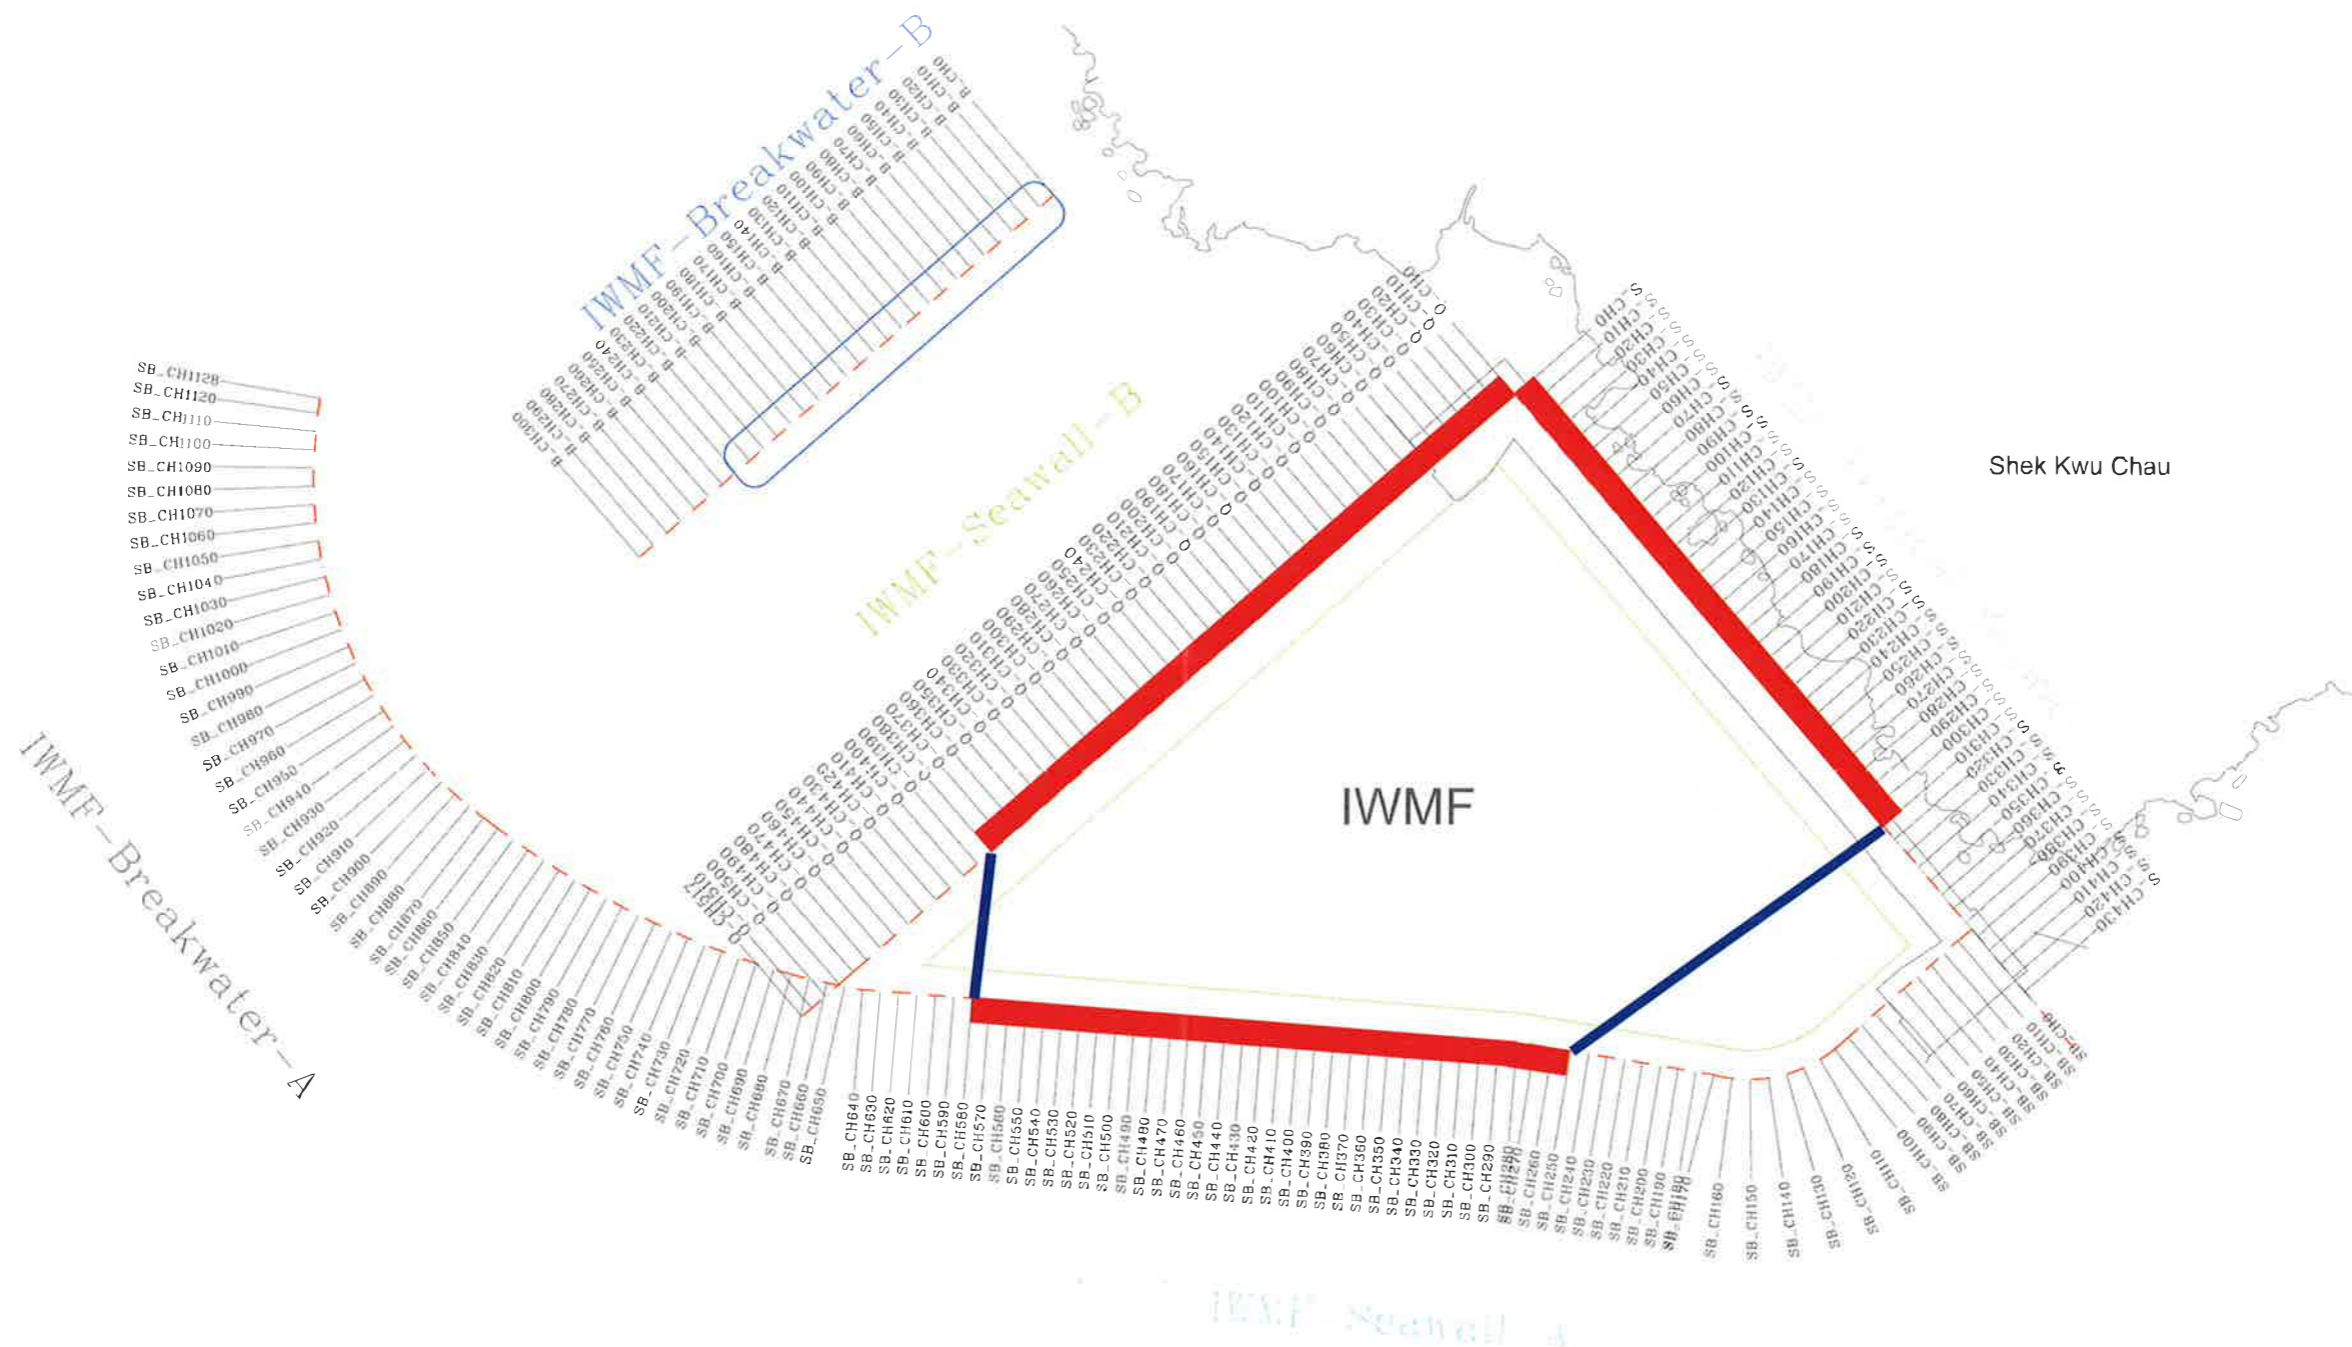

 **INSTALLED CAISSONS AND BLOCK WORK SEAWALL**

 **DOUBLE LAYERS SILT CURTAIN**

EMPLOYER  環境保護署
Environmental Protection Department

Supervising Officer  AECOM

MAIN CONTRACTOR  Seghers
吉寶西格納 - 振華聯營公司
KEPPIC - SEGHERS - ZHEN HUA JOINT VENTURE

CONTRACT TITLE:
CONTRACT NO. EP/SP/66/12
INTERGRATED WASTE MANAGEMENT FACILITIES PHASE 1

SKETCH TITLE:
Layout Plan of IWMF Phase I Seawall Setting Out Alignment

SCALE	1 : 2000 (A1)	CAD REF	DGN	A/C APPR
ISSUE DATE:	19 Dec 2019	A/C DWG NO	Sheet 1 of 1	
DRAWN	S.Y LEE	DESIGNED	DRAWING NO	REV
CHECKED	C.W CHUNG	APPROVED	FIGURE 7	